


## Picture Window Joins

### 1/2" Non-Reinforced Join

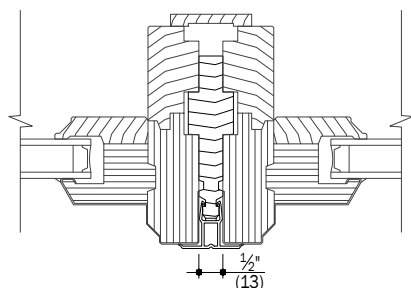


Vertical Join Standard Frame Section Detail Lookup Chart	
Picture	A/2
Double-Hung	B/2

Unit Below	Horizontal Join Standard Frame Section Detail Lookup Chart		
	Transom	Half Circle (3 1/4" jamb)	Half Circle (Greater Than 3 1/4" jamb)
Picture	C/2	C/2	D/2

Vertical Join Drywall Return Frame Section Detail Lookup Chart	
Picture	E/2
Double-Hung	F/2

Unit Below	Horizontal Join Drywall Return Frame Section Detail Lookup Chart	
	Transom	Half Circle (3 1/4" jamb)
Picture	G/2	G/2

### 2" Exterior Filler and Vinyl Trim (Field Applied Only)

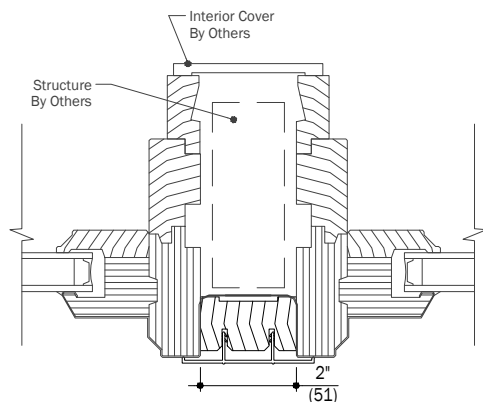

Vertical Join Standard Frame Section Detail Lookup Chart	
Picture	H/2
Double-Hung	J/2
Gliding Window (Operating Sash)	K/2
Gliding Window (Stationary Sash)	L/2

Unit Below	Horizontal Join Standard Frame Section Detail Lookup Chart	
	Transom	Half Circle
Picture	R/2	R/2

Vertical Join Drywall Return Frame Section Detail Lookup Chart	
Picture	M/2
Double-Hung	N/2
Gliding Window (Operating Sash)	P/2
Gliding Window (Stationary Sash)	Q/2


Unit Below	Horizontal Join Drywall Return Frame Section Detail Lookup Chart	
	Transom	Half Circle
Picture	S/2	S/2

#### Notes:

Details have been optimized for use in architectural software and do not match manufacturing specifications.  
Dimensions in parentheses are in millimeters.

Date: 9/22/17  
Scale: None

## Picture Window Joins

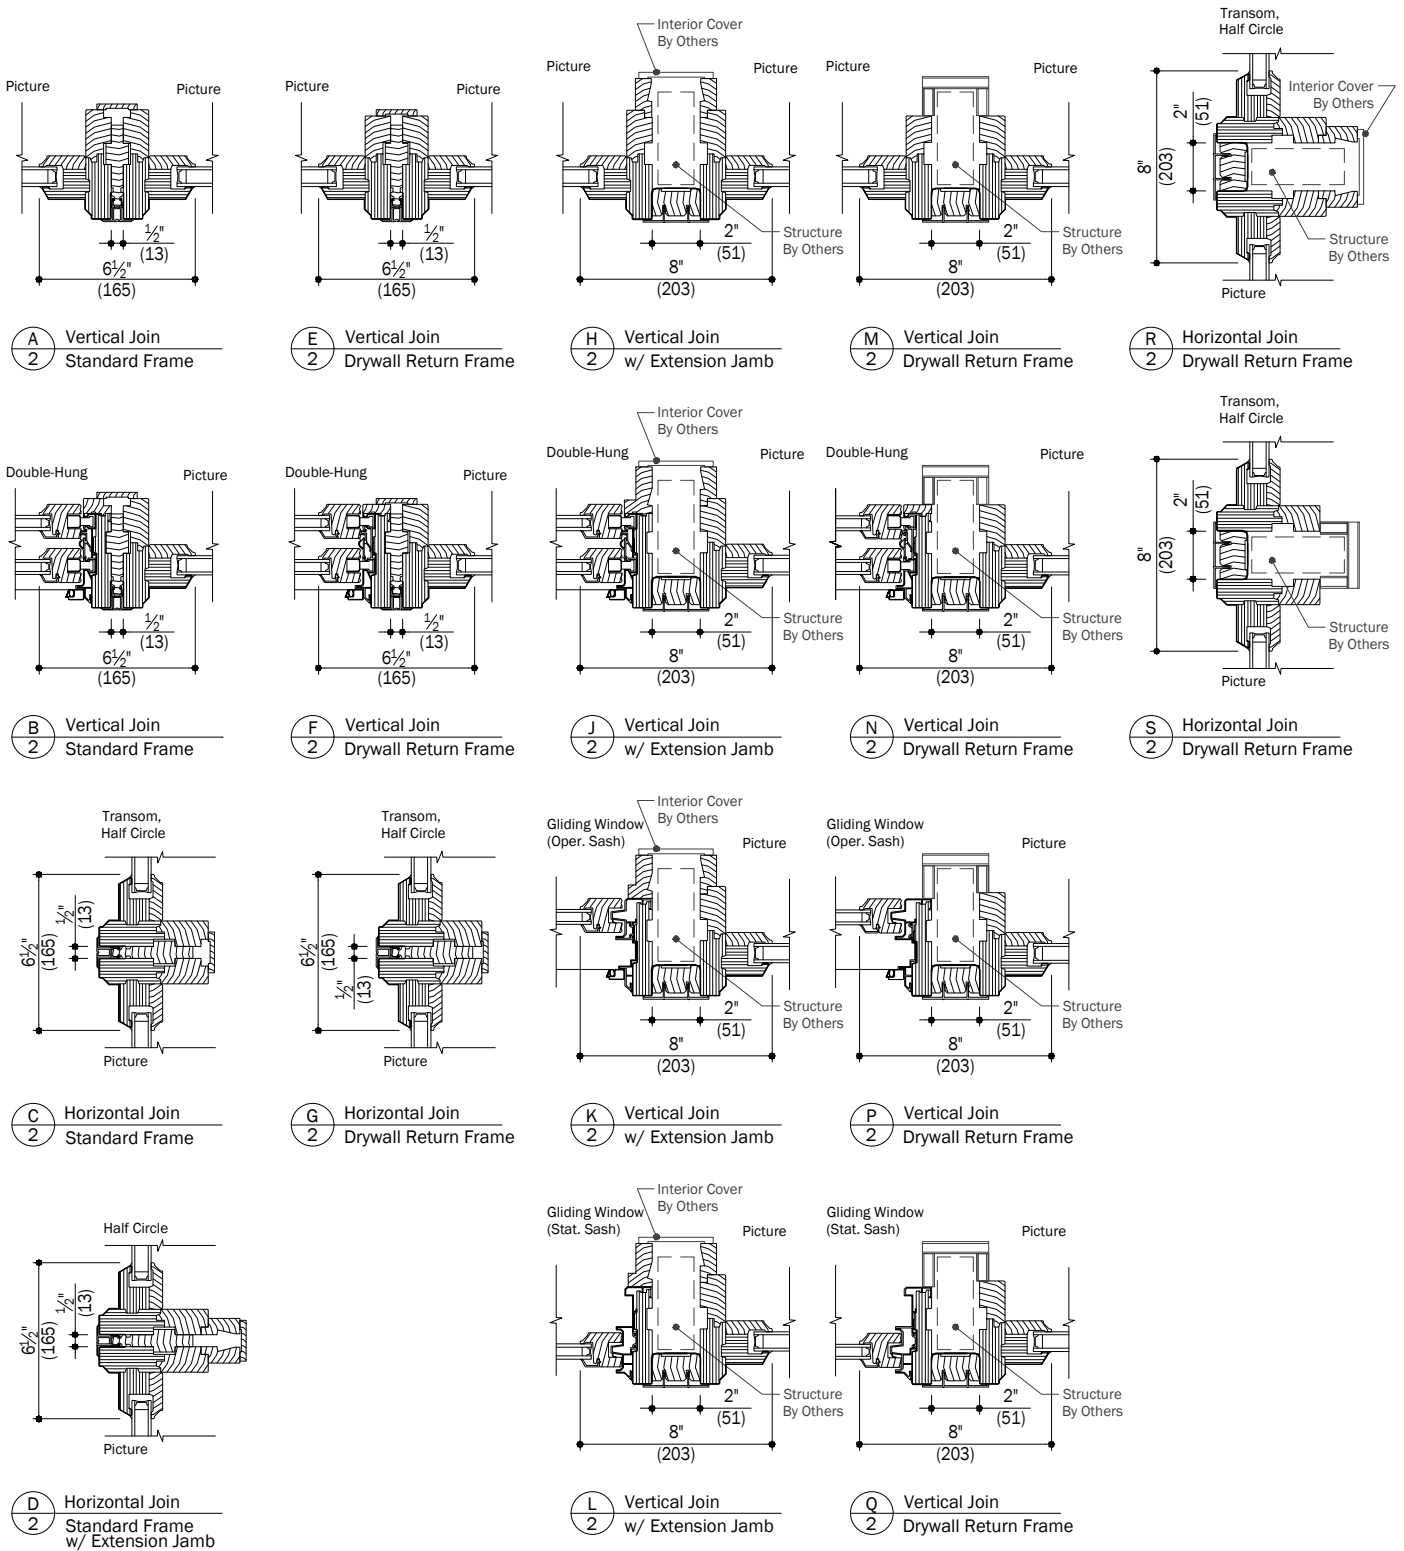

### Notes:

Details have been optimized for use in architectural software and do not match manufacturing specifications.  
Dimensions in parentheses are in millimeters.

Date: 9/22/17  
Scale: 1 1/2" (38) = 1' (305)