


# Big Doors

## MultiGlide Pocket Door Contemporary Clad/Aluminum - No Screen, Screen, Multi Screen On-Floor Drainage & Flush Sill Elevations




### On-Floor Drainage Sill Elevations

(When changing rough opening width - adjust each panel and the pocket by the same amount.)

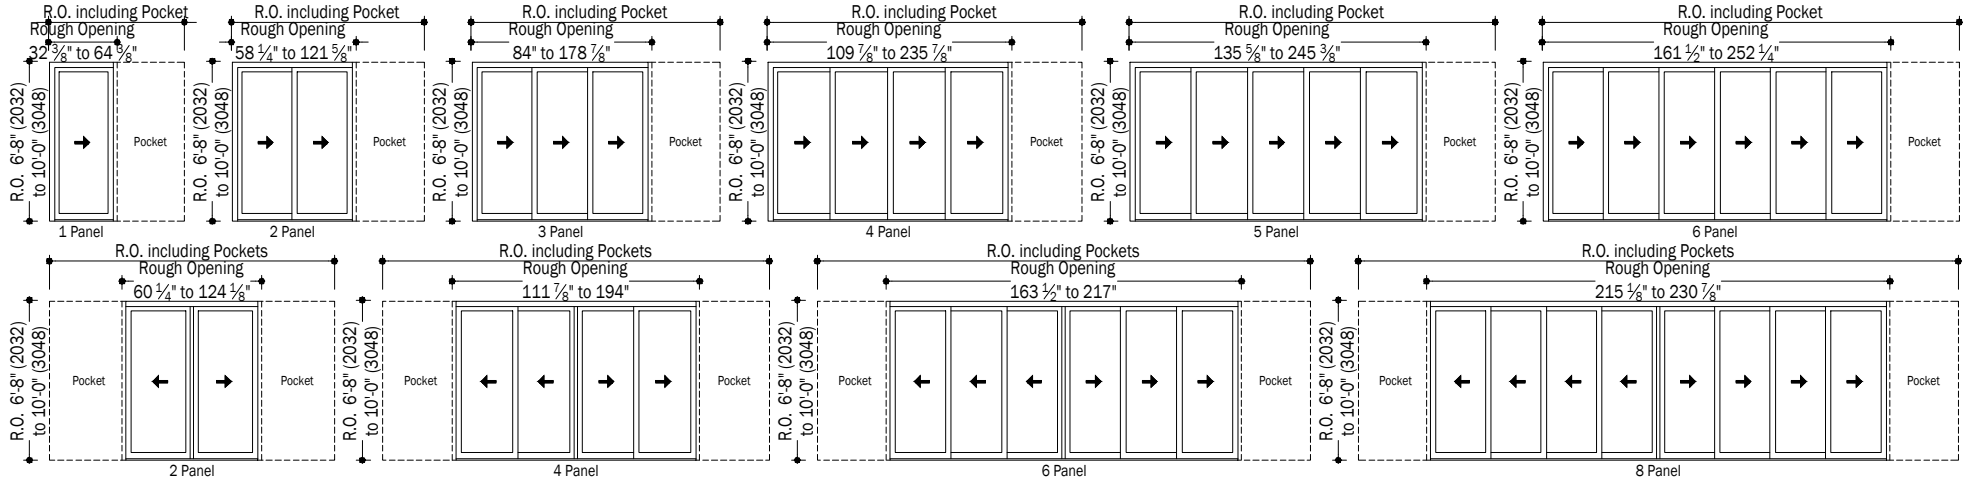

### Flush Sill Elevations

(When changing rough opening width - adjust each panel and the pocket by the same amount.)

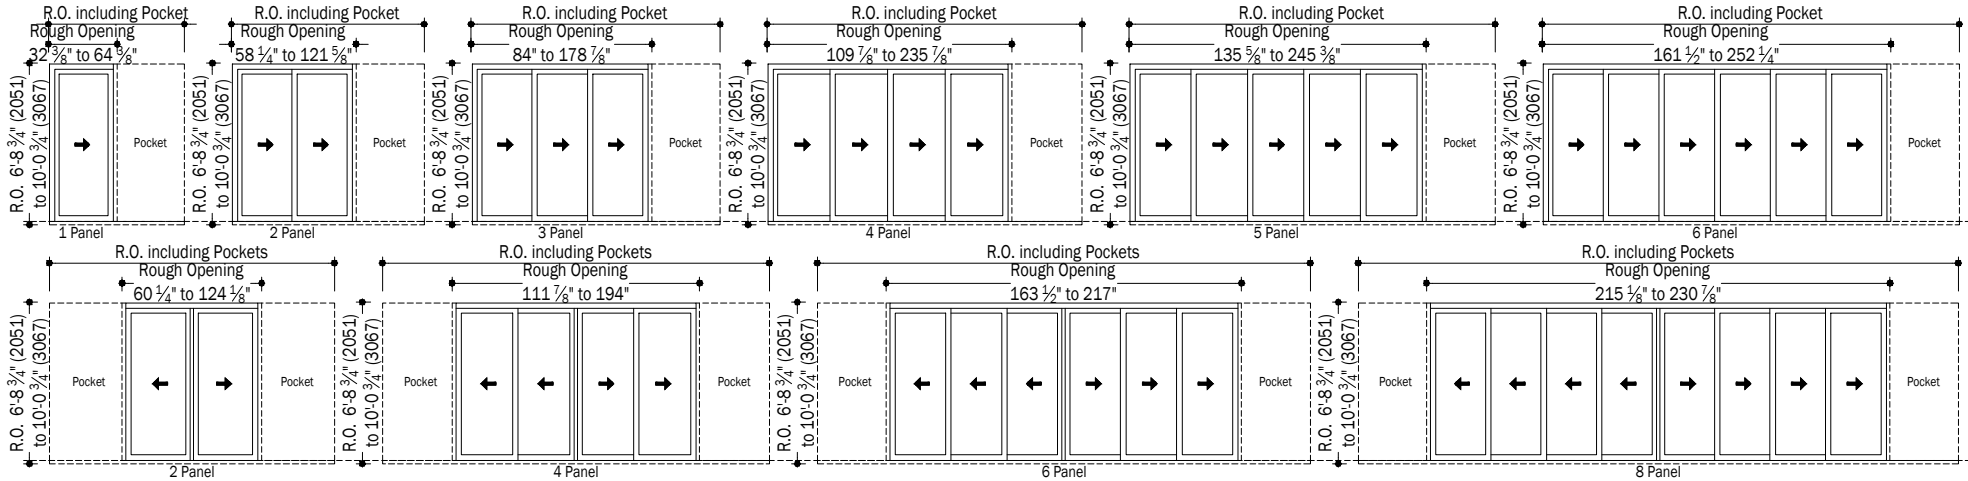

### Notes:

Dimensions in parentheses are in millimeters.  
Overall sizes can be adjusted in 1/8" (3) increments.

Date: 02/26/17  
Scale: 1/8" (3) = 1' (305)