


Big Doors

MultiGlide™ - Contemporary Aluminum - Interior Stacking Door
No Screen/Multi Screen



On-Floor Drainage Sill Elevations

(When changing rough opening width - adjust each panel by the same amount.)

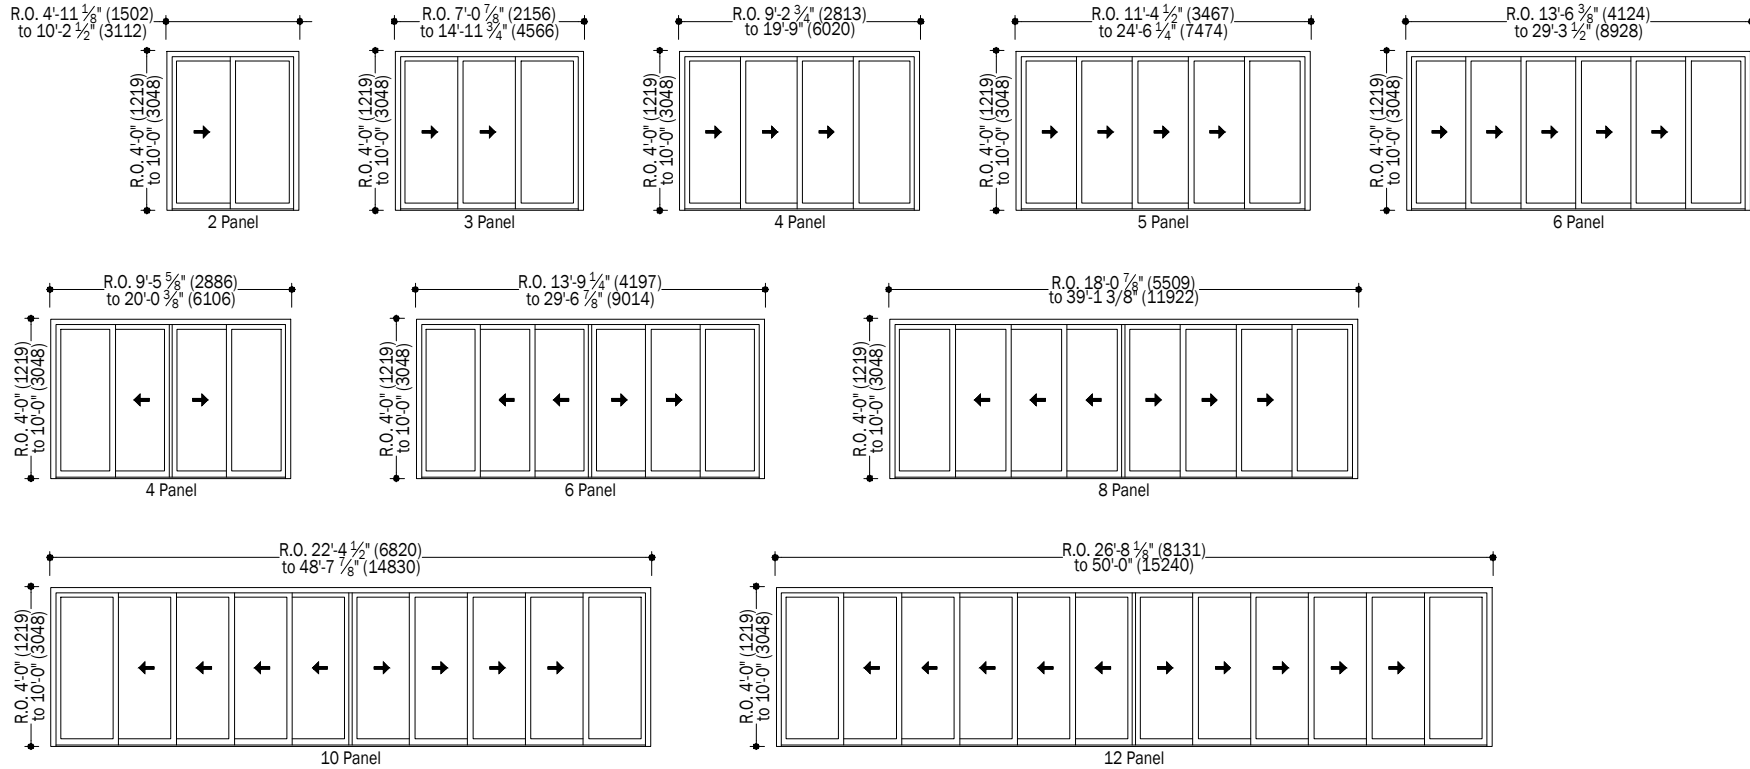

Notes:

Dimensions in parentheses are in millimeters.
Overall sizes can be adjusted in 1/8" (3) increments.


Big Doors

MultiGlide™ - Contemporary Aluminum - Interior Stacking Door No Screen/Multi Screen



Flush Sill Elevations

(When changing rough opening width - adjust each panel by the same amount.)

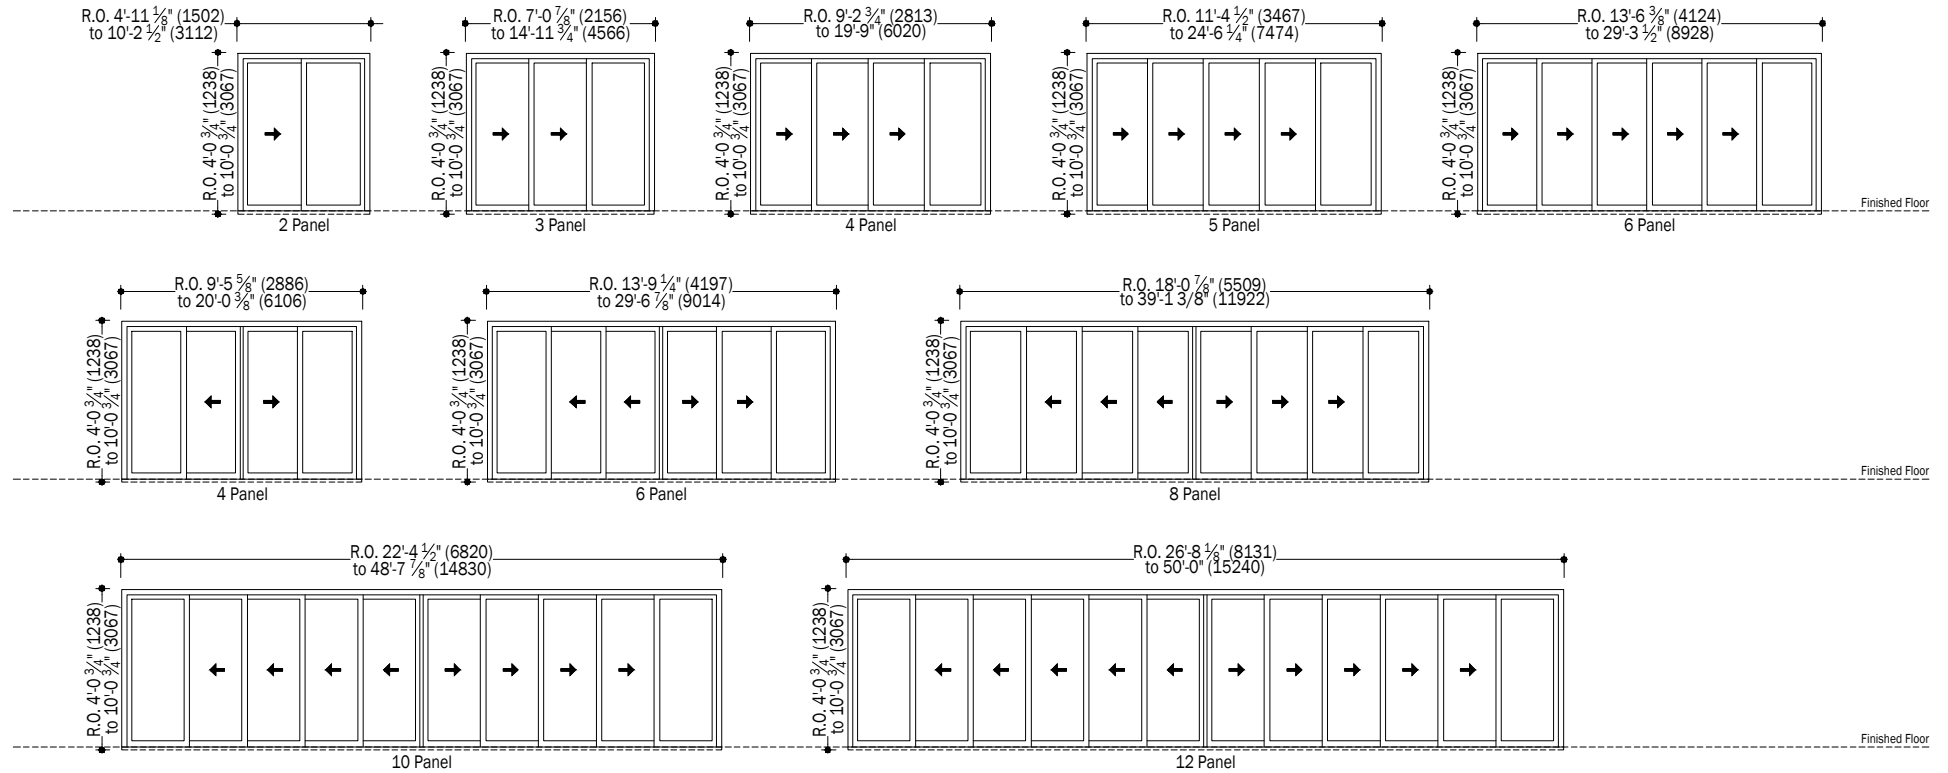

Notes:

Dimensions in parentheses are in millimeters.
Overall sizes can be adjusted in 1/8" (3) increments.