

Big Doors

MultiGlide™ Door - Traditional Clad Interior Stacking with Insect Screens



Thermally Controlled

Section details do not convey if the product is thermally controlled. The project specifications and door schedule must clearly state the frame type.

The section details shown below illustrate the general differences between frame types. All other details shown within this document are drawn as the aluminum frame, but may be used to represent either frame types in architectural plans.

Aluminum

Head


Sill

Thermally Controlled


Head

Sill

Pultruded Material

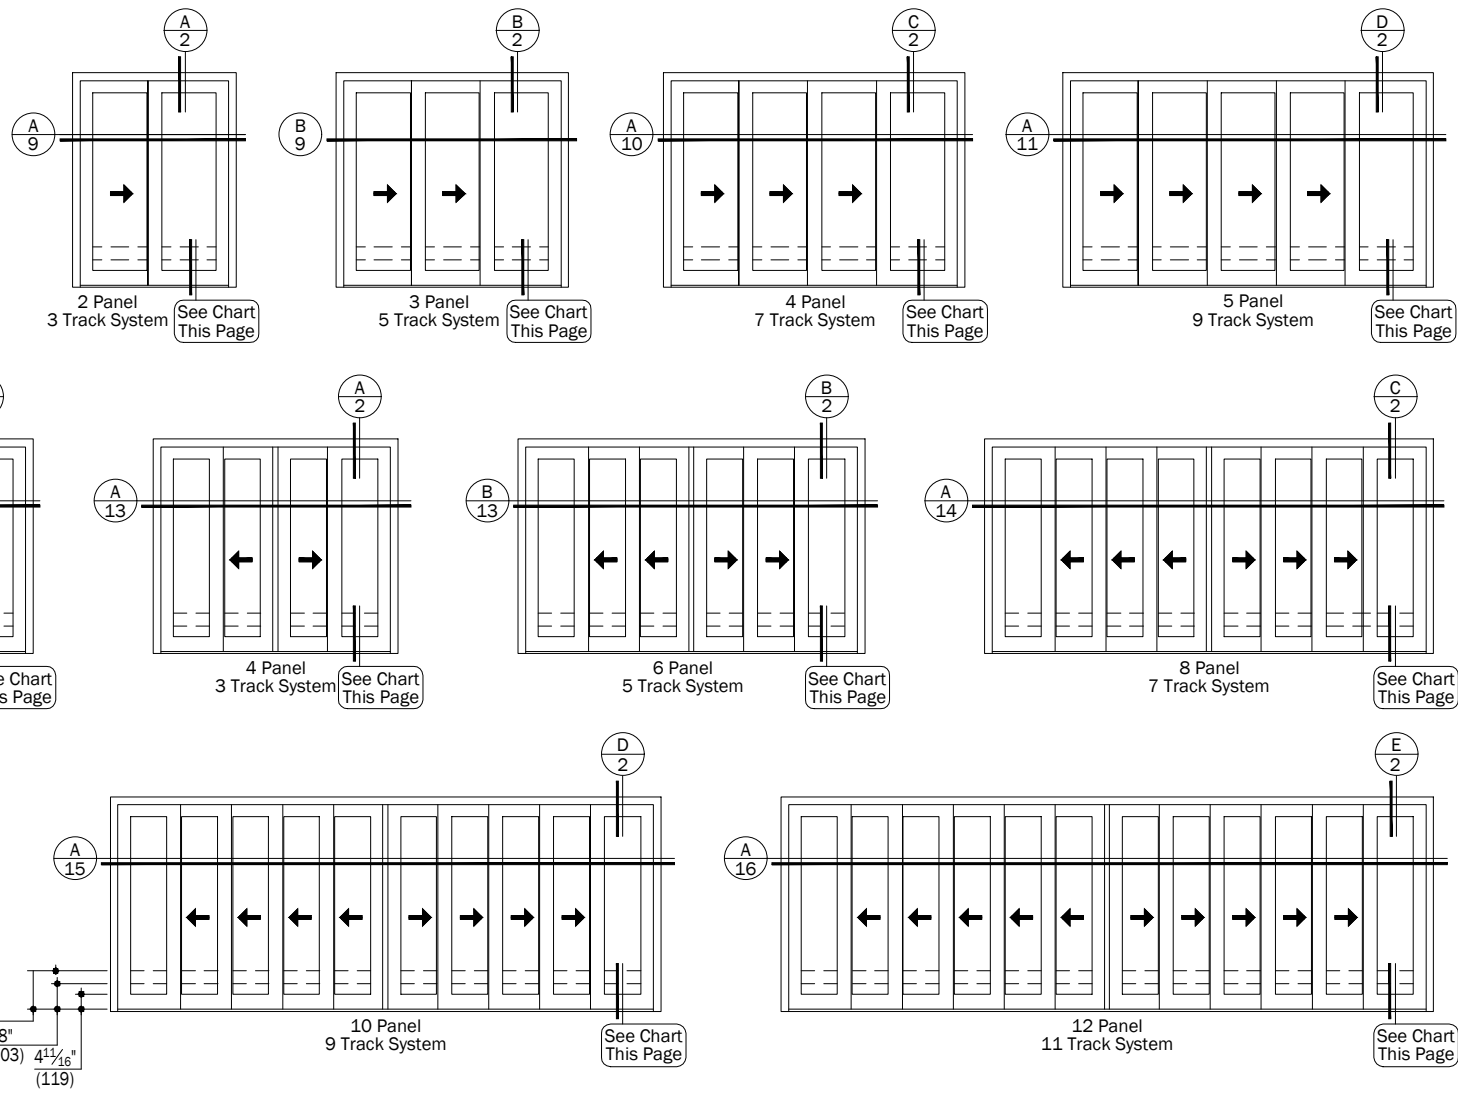

Sill Detail Chart		
Bottom Rail Options	On-Floor Drainage Sill	Flush Sill
4 11/16" (119)	See Page 3	See Page 4
8" (203)	See Page 5	See Page 6
12" (305)	See Page 7	See Page 8

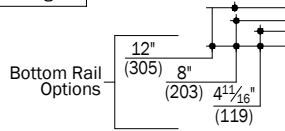

Notes:

Details have been optimized for use in architectural software and do not match manufacturing specifications. Dimensions in parentheses are in millimeters.

See Pages 17 Thru 20 for Options and Accessories

Andersen Windows, Inc. reserves the right to change drawing specifications without notice.






Date: 07/22/19
Scale: None

Big Doors

MultiGlide™ Door - Traditional Clad Interior Stacking with Insect Screens



IMPORTANT
For more detailed information pertaining to product application. See MultiGlide™ Door Installation Site Specifications and General Product Information.

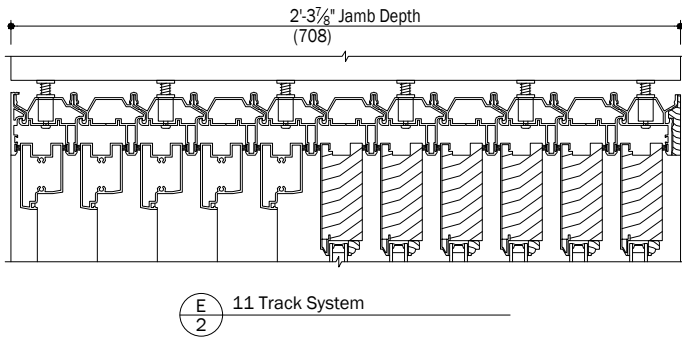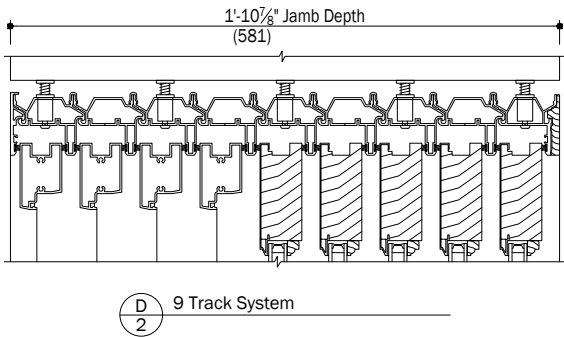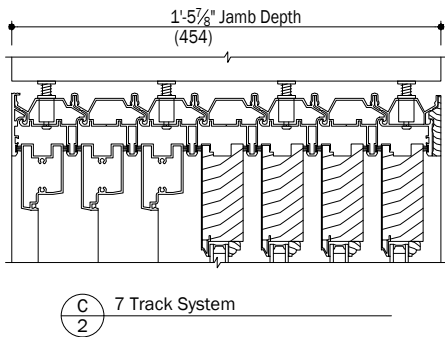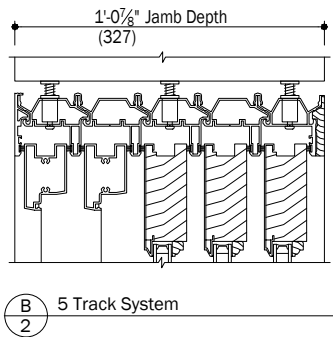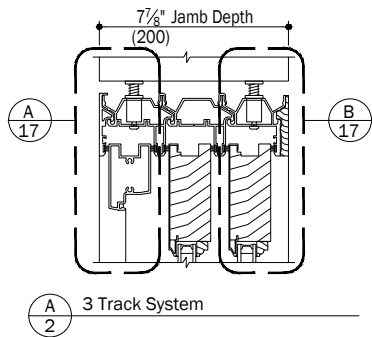

Notes:
Details have been optimized for use in architectural software and do not match manufacturing specifications.
Dimensions in parentheses are in millimeters.

See Pages 17 Thru 20 for Options and Accessories

Andersen Windows, Inc. reserves the right to change drawing specifications without notice.


Date: 07/22/19
Scale: 1 1/2" (38) = 1' (305)

Big Doors


MultiGlide™ Door - Traditional Clad Interior Stacking with Insect Screens

IMPORTANT


For more detailed information pertaining to product application. See MultiGlide™ Door Installation Site Specifications and General Product Information.

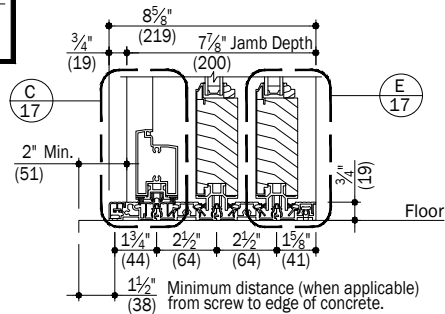


A 3 Track System
3 On-Floor Drainage Sill
4 11/16" Bottom Rail

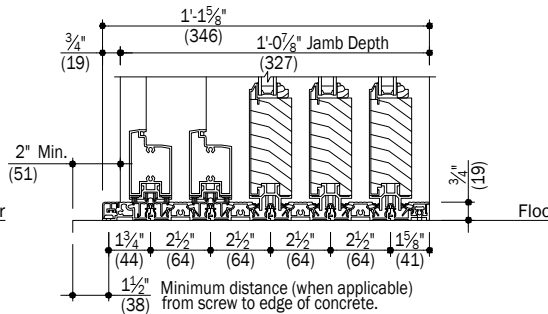


B 5 Track System
3 On-Floor Drainage Sill
4 11/16" Bottom Rail

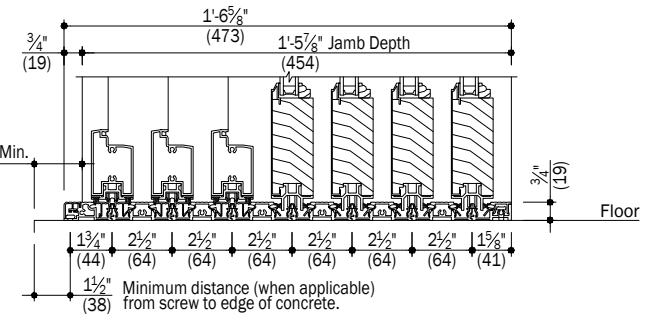

C 7 Track System
3 On-Floor Drainage Sill
4 11/16" Bottom Rail

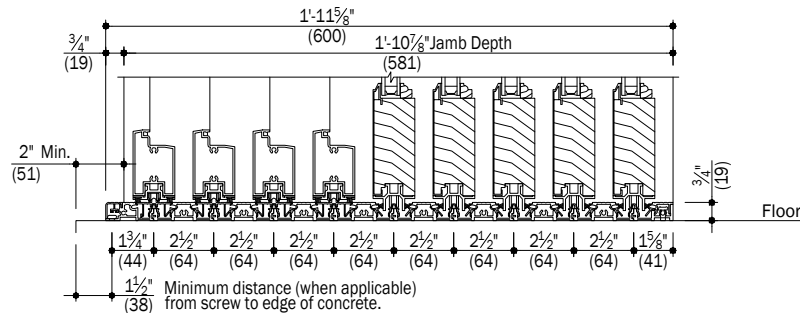

D 9 Track System
3 On-Floor Drainage Sill
4 11/16" Bottom Rail

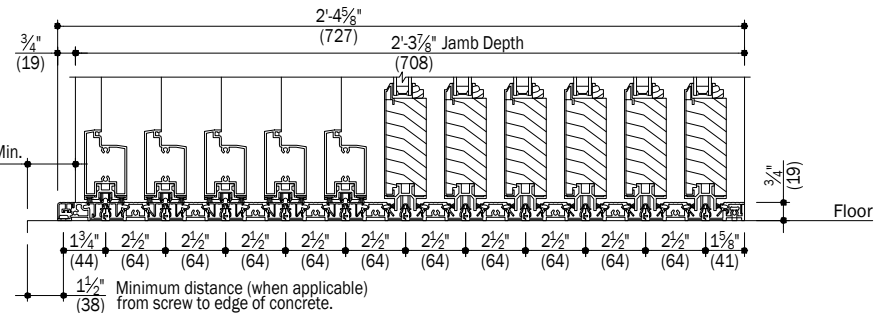

E 11 Track System
3 On-Floor Drainage Sill
4 11/16" Bottom Rail

Notes:

Details have been optimized for use in architectural software and do not match manufacturing specifications. Dimensions in parentheses are in millimeters.

See Pages 17 Thru 20 for Options and Accessories

Andersen Windows, Inc. reserves the right to change drawing specifications without notice.

Date: 07/22/19
Scale: 1 1/2" (38) = 1' (305)



Big Doors

MultiGlide™ Door - Traditional Clad Interior Stacking with Insect Screens

Andersen®
ARCHITECTURAL
COLLECTION

IMPORTANT

For more detailed information pertaining to product application. See MultiGlide™ Door Installation Site Specifications and General Product Information.

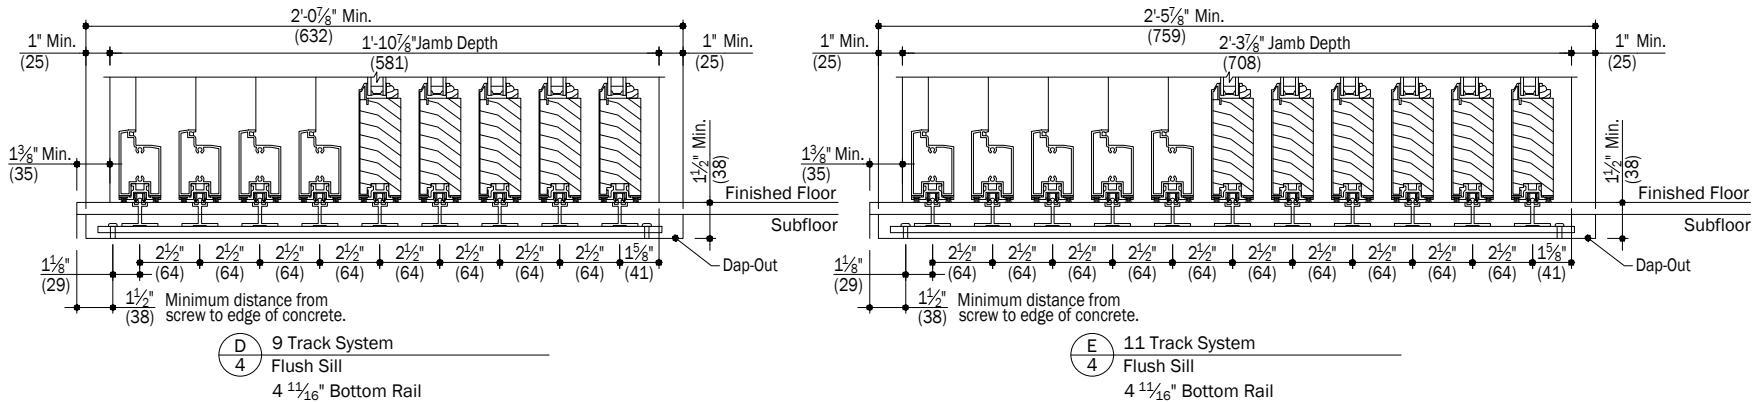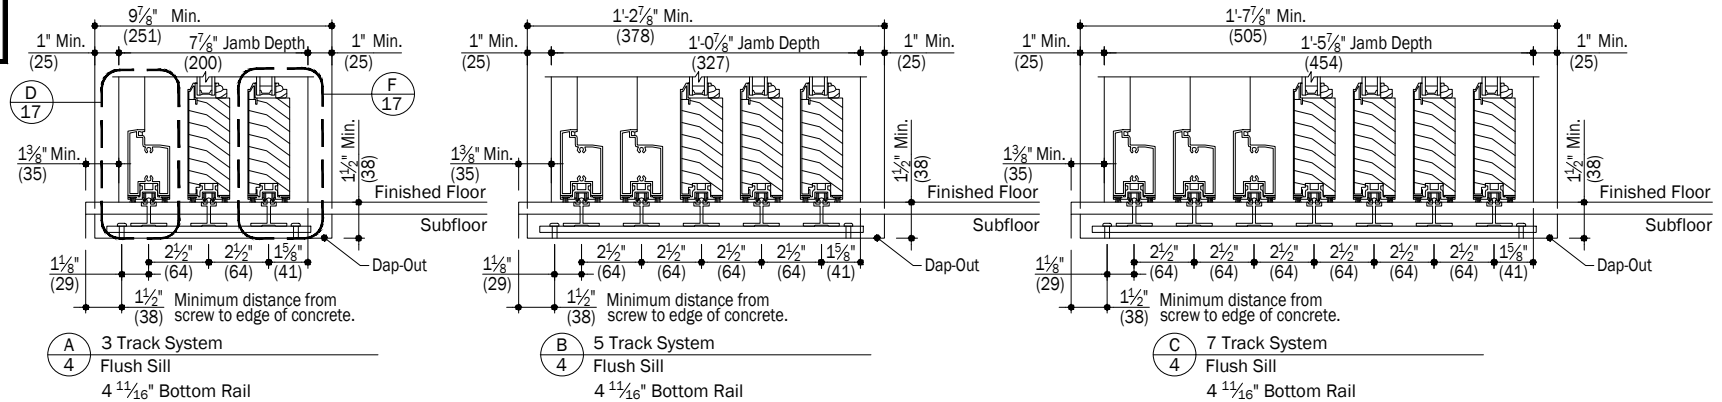

Notes:

Details have been optimized for use in architectural software and do not match manufacturing specifications.
Dimensions in parentheses are in millimeters.

See Pages 17 Thru 20 for Options and Accessories

Andersen Windows, Inc. reserves the right to change drawing specifications without notice.


Date: 07/22/19
Scale: 1 1/2" (38) = 1' (305)

Big Doors


MultiGlide™ Door - Traditional Clad Interior Stacking with Insect Screens

IMPORTANT


For more detailed information pertaining to product application. See MultiGlide™ Door Installation Site Specifications and General Product Information.

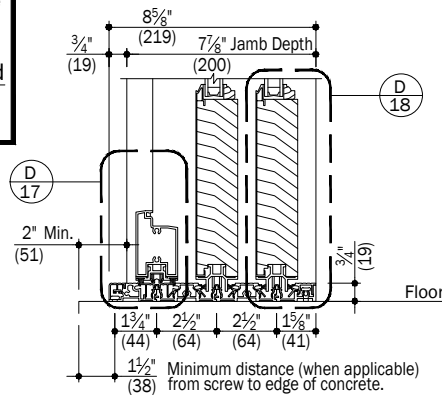


A 3 Track System
5 On-Floor Drainage Sill
8" Bottom Rail

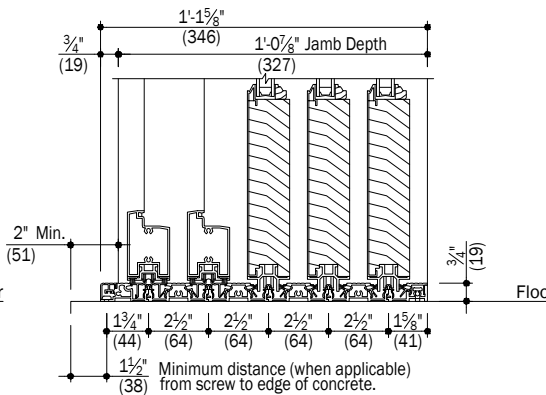


B 5 Track System
5 On-Floor Drainage Sill
8" Bottom Rail

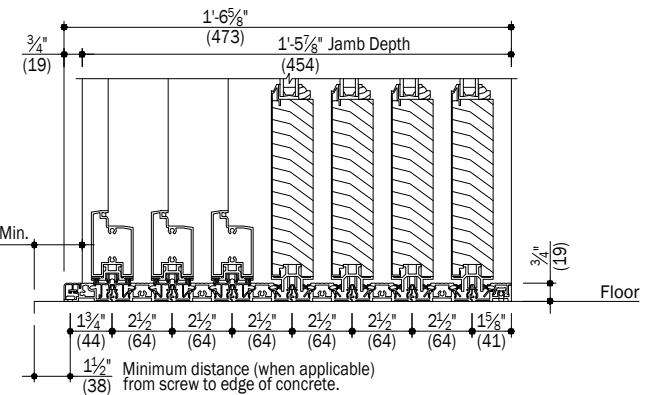

C 7 Track System
5 On-Floor Drainage Sill
8" Bottom Rail

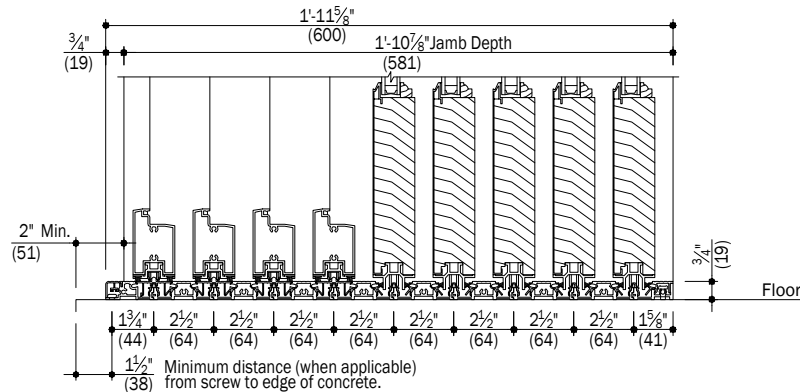

D 9 Track System
5 On-Floor Drainage Sill
8" Bottom Rail

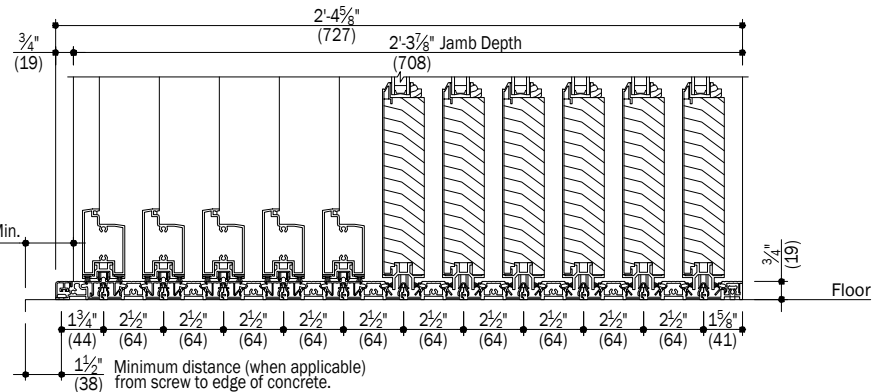

E 11 Track System
5 On-Floor Drainage Sill
8" Bottom Rail

Notes:

Details have been optimized for use in architectural software and do not match manufacturing specifications. Dimensions in parentheses are in millimeters.

See Pages 17 Thru 20 for Options and Accessories

Andersen Windows, Inc. reserves the right to change drawing specifications without notice.



Date: 07/22/19
Scale: 1 1/2" (38) = 1' (305)

Big Doors

MultiGlide™ Door - Traditional Clad Interior Stacking with Insect Screens

IMPORTANT

For more detailed information pertaining to product application. See **MultiGlide™ Door Installation Site Specifications and General Product Information.**

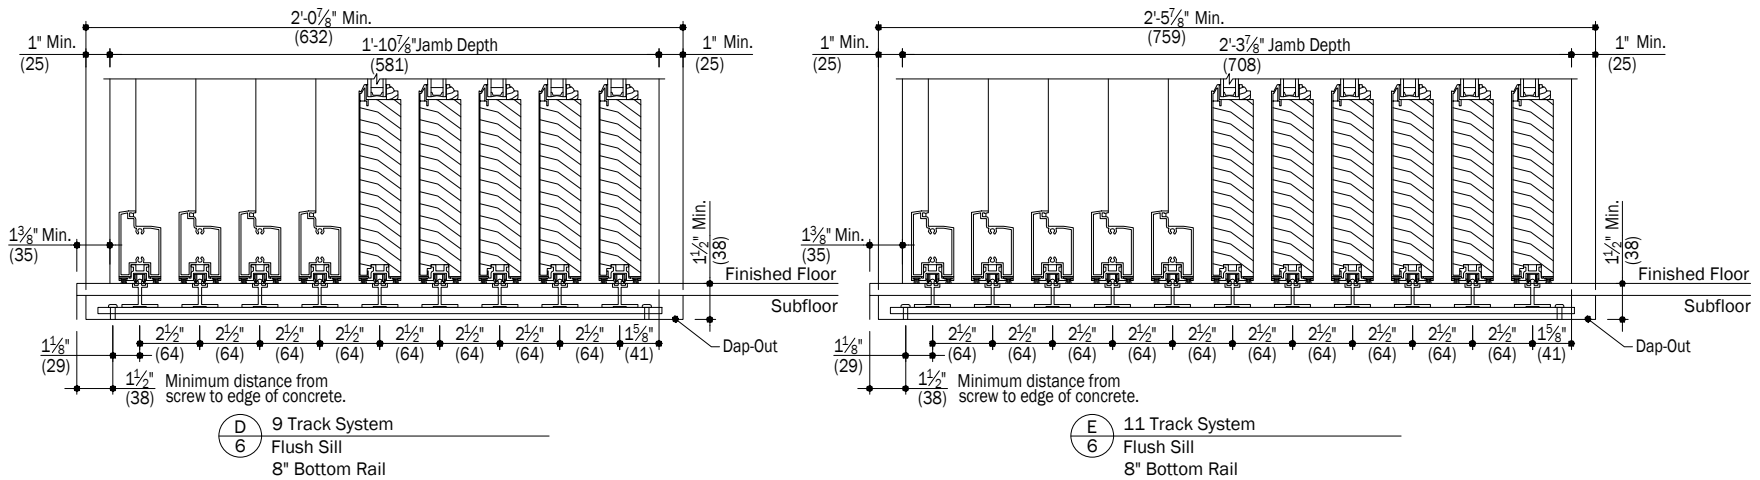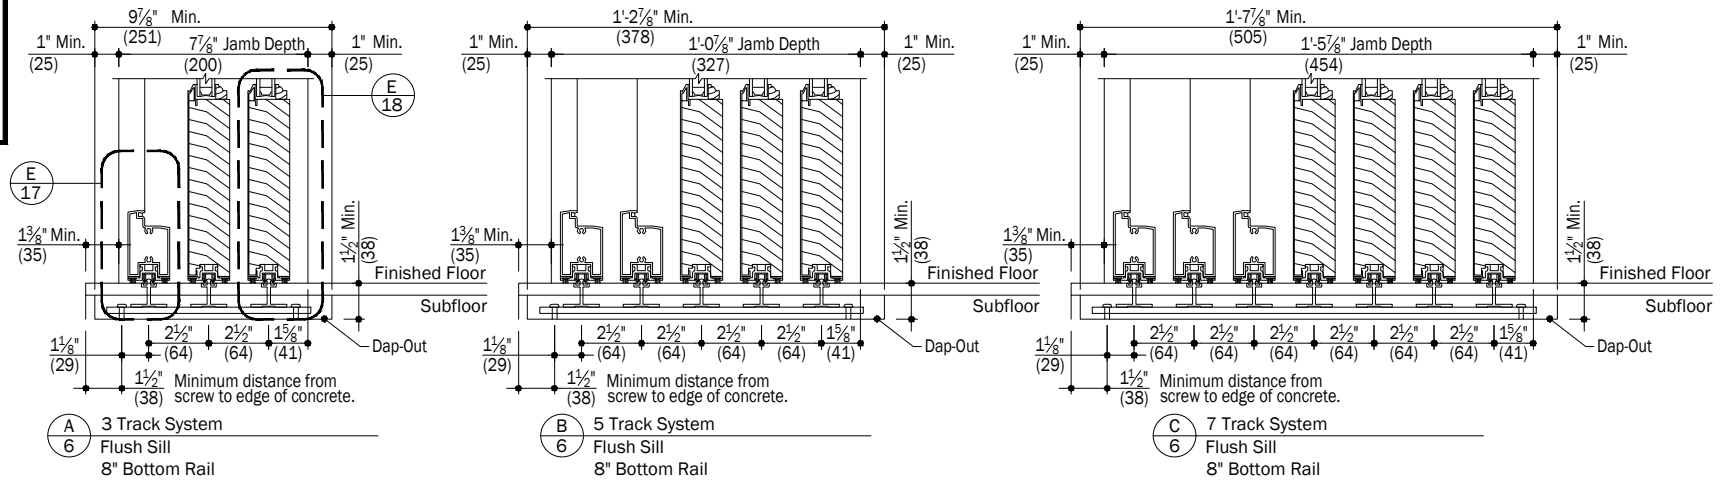

Notes:

Details have been optimized for use in architectural software and do not match manufacturing specifications. Dimensions in parentheses are in millimeters.

See Pages 17 Thru 20 for Options and Accessories


Andersen Windows, Inc. reserves the right to change drawing specifications without notice.

Date: 07/22/19
Scale: 1 1/2" (38) = 1' (305)


Big Doors

MultiGlide™ Door - Traditional Clad Interior Stacking with Insect Screens


IMPORTANT
For more detailed information pertaining to product application. See **MultiGlide™ Door Installation Site Specifications and General Product Information.**

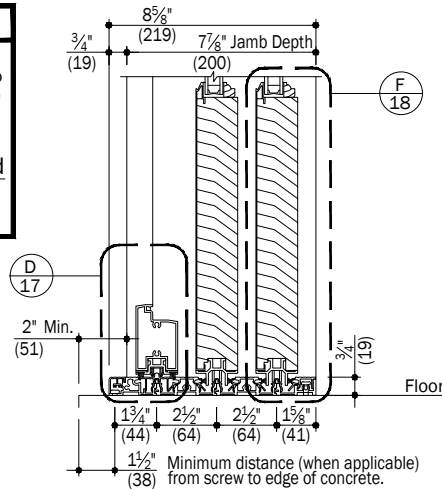


A 3 Track System
On-Floor Drainage Sill
12" Bottom Rail

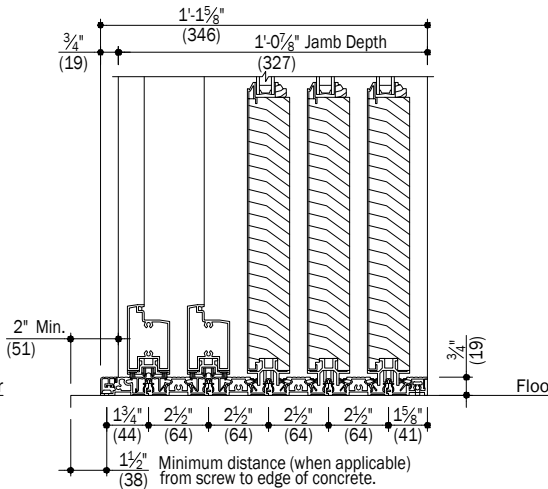


B 5 Track System
On-Floor Drainage Sill
12" Bottom Rail

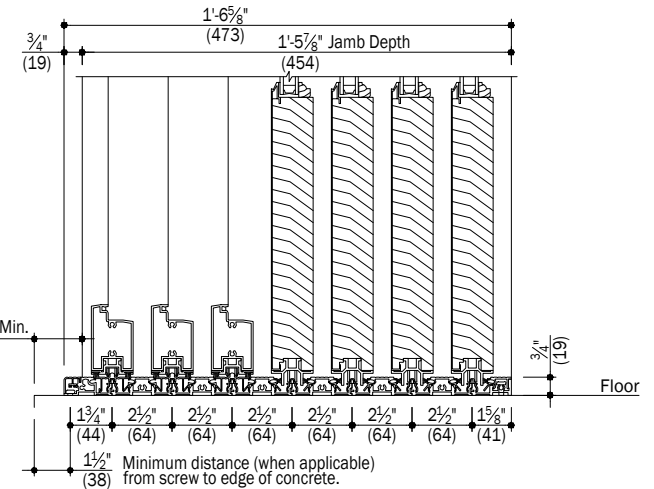

C 7 Track System
On-Floor Drainage Sill
12" Bottom Rail

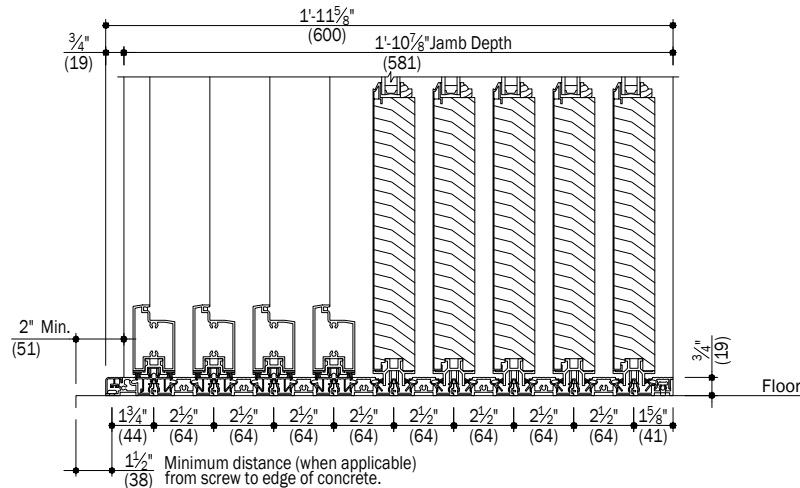

D 9 Track System
On-Floor Drainage Sill
12" Bottom Rail

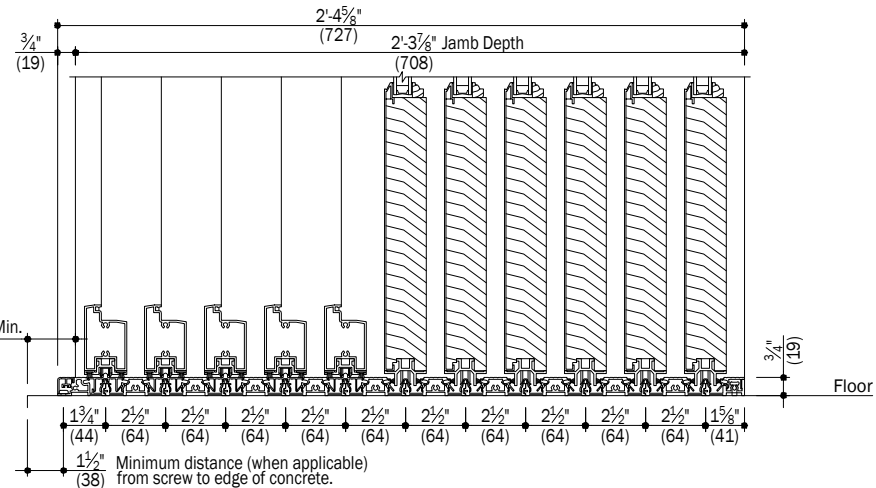

E 11 Track System
On-Floor Drainage Sill
12" Bottom Rail

Notes:

Details have been optimized for use in architectural software and do not match manufacturing specifications. Dimensions in parentheses are in millimeters.

See Pages 17 Thru 20 for Options and Accessories


Andersen Windows, Inc. reserves the right to change drawing specifications without notice.

Date: 07/22/19
Scale: 1 1/2" (38) = 1' (305)

Big Doors

MultiGlide™ Door - Traditional Clad Interior Stacking with Insect Screens

IMPORTANT
For more detailed information pertaining to product application. See **MultiGlide™ Door Installation Site Specifications and General Product Information.**

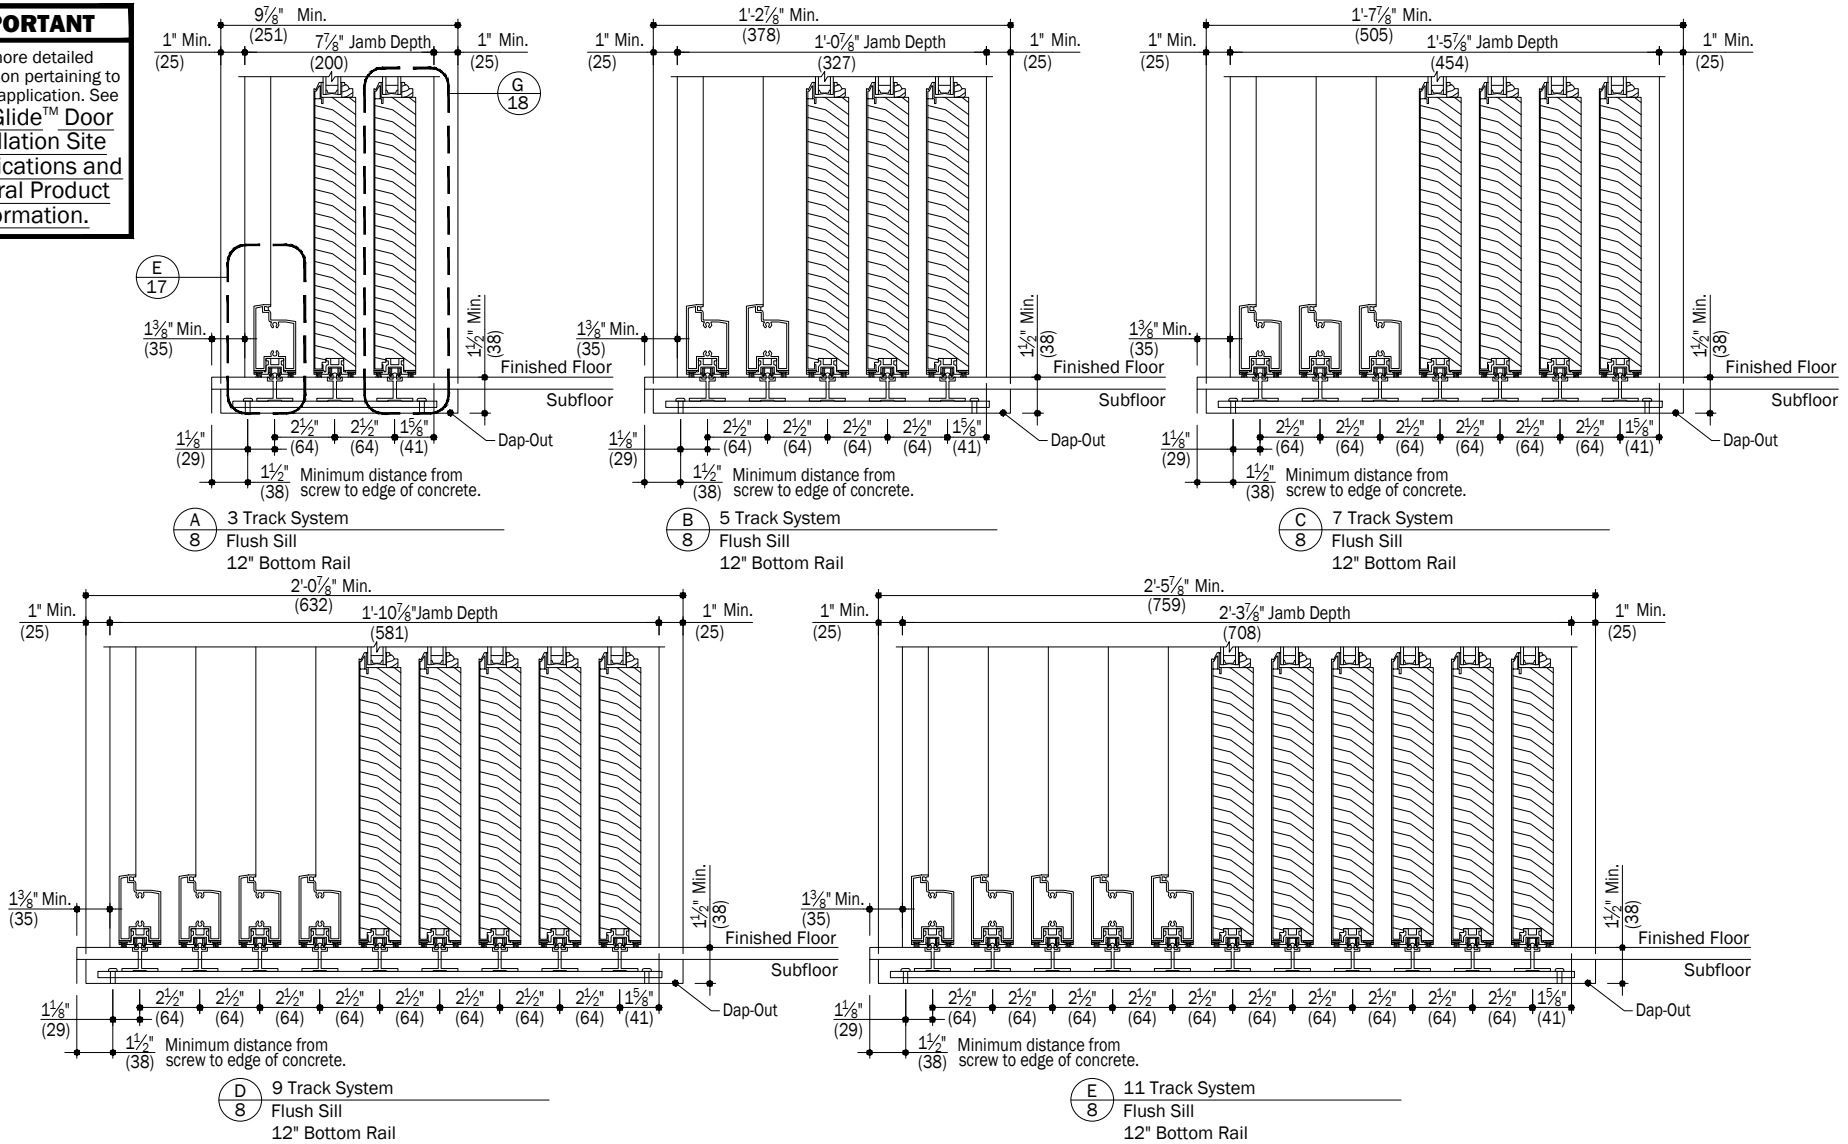

Notes:

Details have been optimized for use in architectural software and do not match manufacturing specifications. Dimensions in parentheses are in millimeters.

See Pages 17 Thru 20 for Options and Accessories

Andersen Windows, Inc. reserves the right to change drawing specifications without notice.

Date: 07/22/19
Scale: 1 1/2" (38) = 1' (305)



Big Doors

MultiGlide™ Door - Traditional Clad
Interior Stacking with Insect Screens



IMPORTANT

For more detailed information pertaining to product application. See [MultiGlide™ Door Installation Site Specifications and General Product Information.](#)

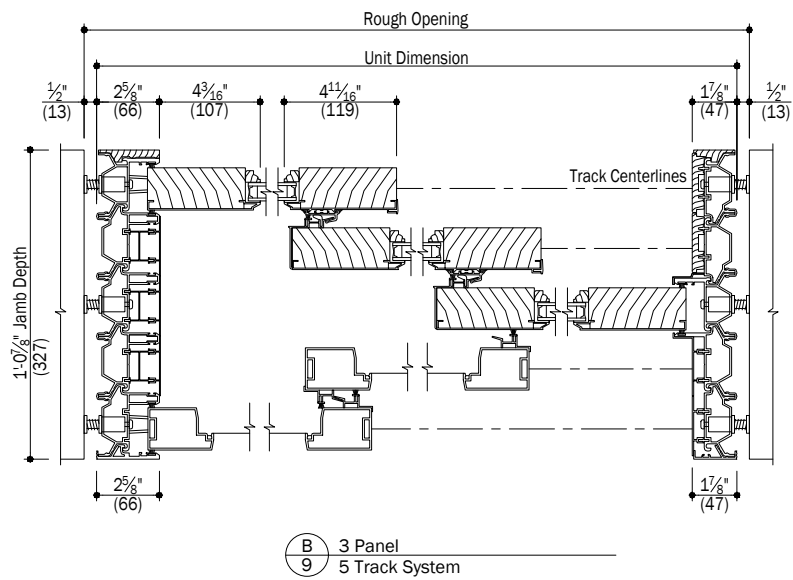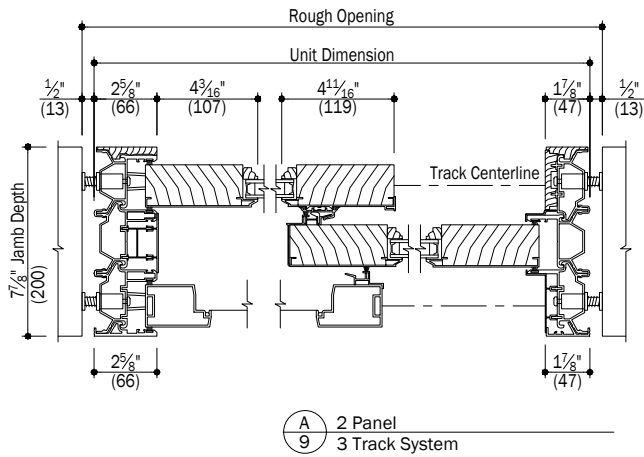

Notes:
Details have been optimized for use in architectural software and do not match manufacturing specifications.
Dimensions in parentheses are in millimeters.
See Pages 17 Thru 20 for Options and Accessories
Andersen Windows, Inc. reserves the right to change drawing specifications without notice.


Date: 07/22/19
Scale: 1 1/2" (38) = 1' (305)

Big Doors

MultiGlide™ Door - Traditional Clad Interior Stacking with Insect Screens

IMPORTANT

For more detailed information pertaining to product application. See [MultiGlide™ Door Installation Site Specifications and General Product Information.](#)

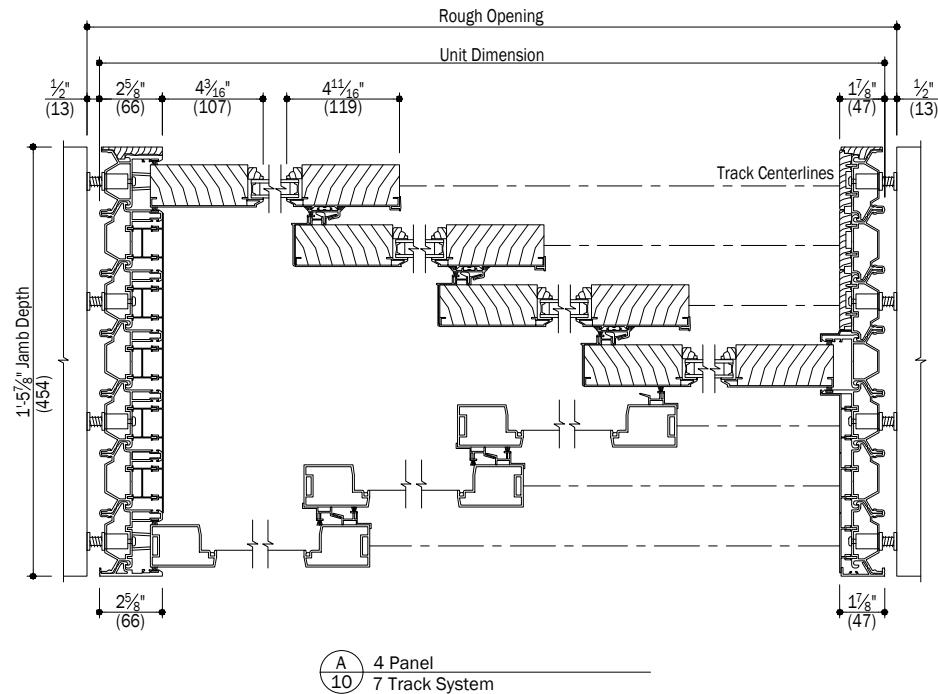

Notes:

Details have been optimized for use in architectural software and do not match manufacturing specifications. Dimensions in parentheses are in millimeters.

See Pages 17 Thru 20 for Options and Accessories

Andersen Windows, Inc. reserves the right to change drawing specifications without notice.


Date: 07/22/19
Scale: 1 1/2" (38) = 1' (305)

Big Doors

MultiGlide™ Door - Traditional Clad Interior Stacking with Insect Screens

IMPORTANT

For more detailed information pertaining to product application. See MultiGlide™ Door Installation Site Specifications and General Product Information.

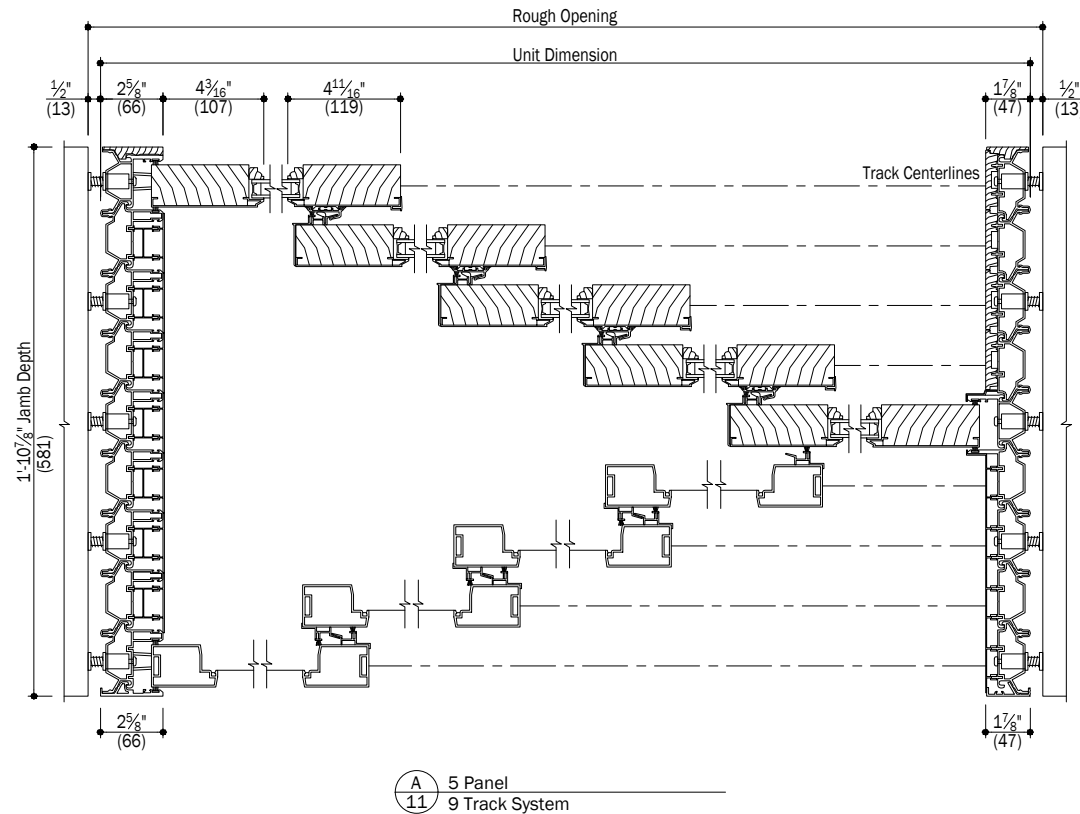

Notes:

Details have been optimized for use in architectural software and do not match manufacturing specifications. Dimensions in parentheses are in millimeters.

See Pages 17 Thru 20 for Options and Accessories

Andersen Windows, Inc. reserves the right to change drawing specifications without notice.


Date: 07/22/19
Scale: 1 1/2" (38) = 1' (305)

Big Doors

MultiGlide™ Door - Traditional Clad Interior Stacking with Insect Screens

IMPORTANT

For more detailed information pertaining to product application. See MultiGlide™ Door Installation Site Specifications and General Product Information.

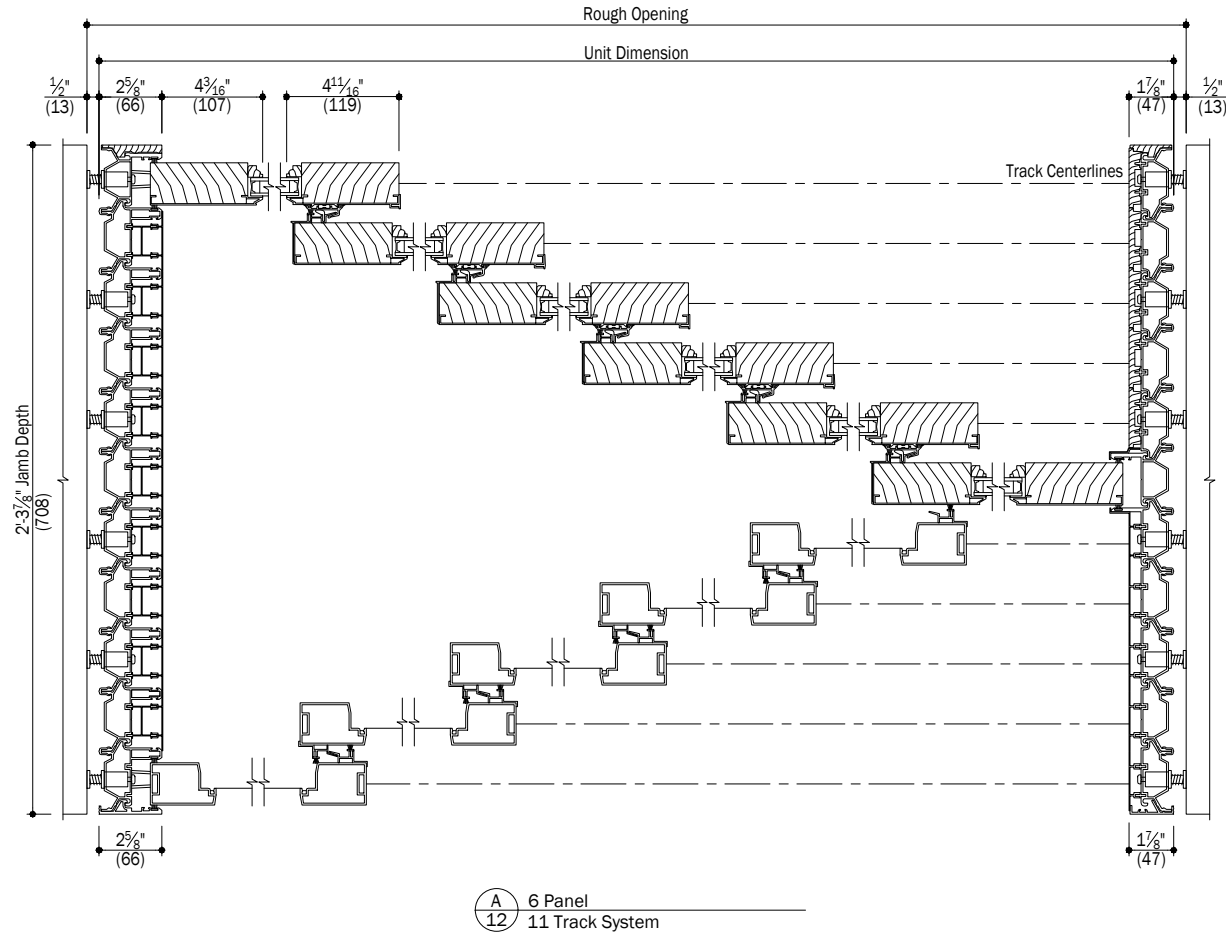

Notes:

Details have been optimized for use in architectural software and do not match manufacturing specifications. Dimensions in parentheses are in millimeters.

See Pages 17 Thru 20 for Options and Accessories



Andersen Windows, Inc. reserves the right to change drawing specifications without notice.

Date: 07/22/19
Scale: 1 1/2" (38) = 1' (305)

Big Doors

MultiGlide™ Door - Traditional Clad Interior Stacking with Insect Screens

IMPORTANT
For more detailed information pertaining to product application. See MultiGlide™ Door Installation Site Specifications and General Product Information.

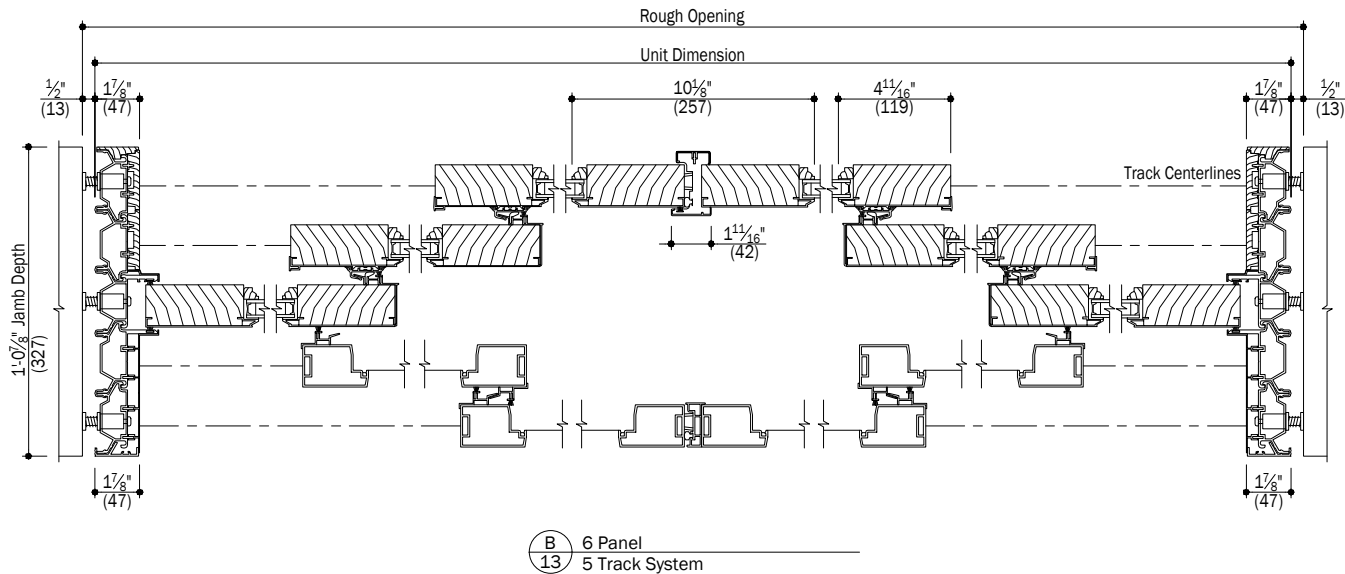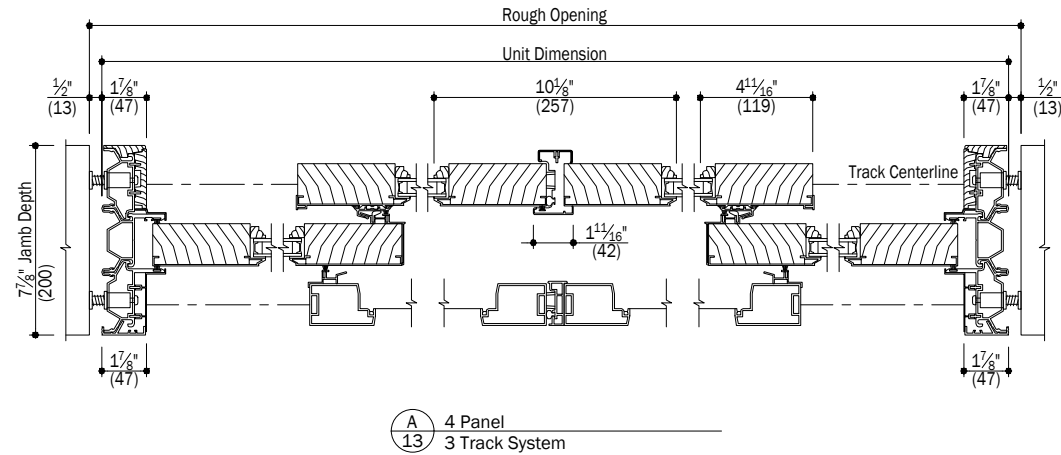

Notes:

Details have been optimized for use in architectural software and do not match manufacturing specifications.
Dimensions in parentheses are in millimeters.

See Pages 17 Thru 20 for Options and Accessories

Andersen Windows, Inc. reserves the right to change drawing specifications without notice.


Date: 07/22/19
Scale: 1 1/2" (38) = 1' (305)

Big Doors

MultiGlide™ Door - Traditional Clad Interior Stacking with Insect Screens

IMPORTANT

For more detailed information pertaining to product application. See MultiGlide™ Door Installation Site Specifications and General Product Information.

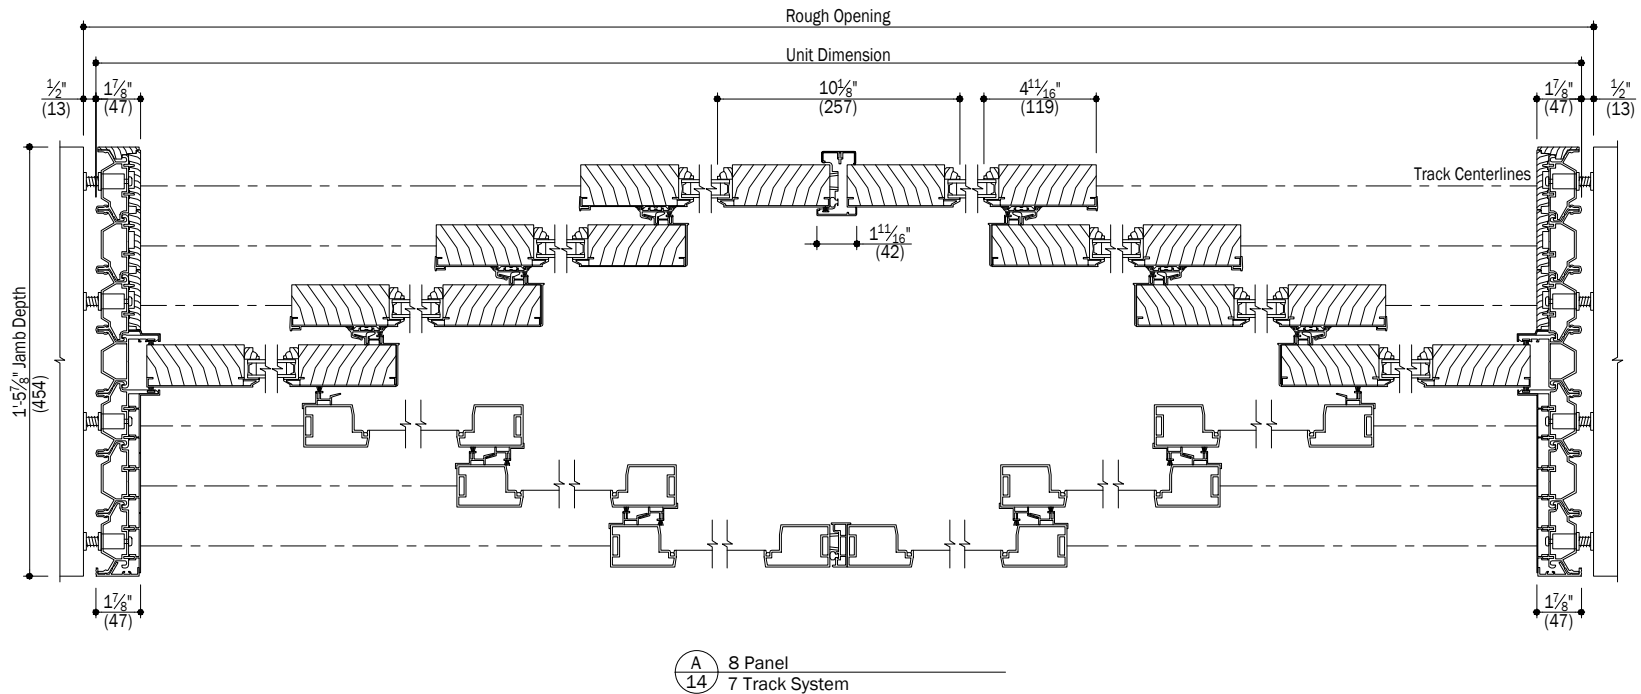

Notes:

Details have been optimized for use in architectural software and do not match manufacturing specifications.
Dimensions in parentheses are in millimeters.

See Pages 17 Thru 20 for Options and Accessories

Andersen Windows, Inc. reserves the right to change drawing specifications without notice.

Date: 07/22/19
Scale: 1 1/2" (38) = 1' (305)


Big Doors

MultiGlide™ Door - Traditional Clad
Interior Stacking with Insect Screens

Andersen®
ARCHITECTURAL
COLLECTION

IMPORTANT

For more detailed information pertaining to product application. See MultiGlide™ Door Installation Site Specifications and General Product Information.

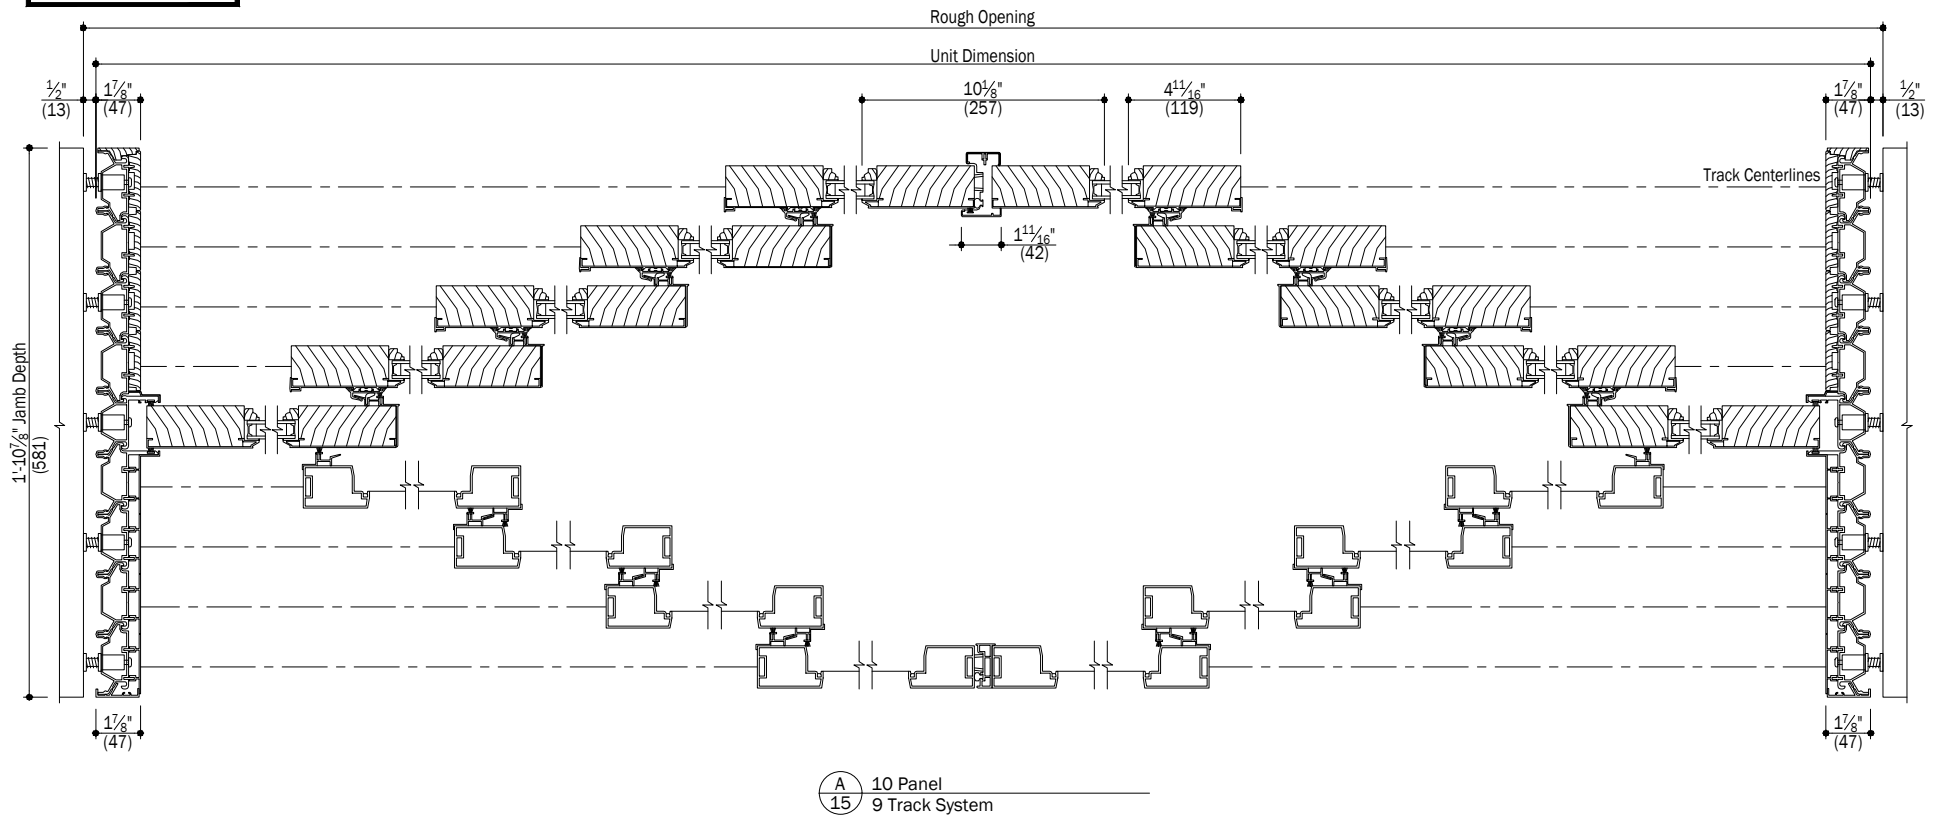

Notes:

Details have been optimized for use in architectural software and do not match manufacturing specifications.
Dimensions in parentheses are in millimeters.

See Pages 17 Thru 20 for Options and Accessories

Andersen Windows, Inc. reserves the right to change drawing specifications without notice.

Date: 07/22/19
Scale: 1 1/2" (38) = 1' (305)


Big Doors

MultiGlide™ Door - Traditional Clad
Interior Stacking with Insect Screens



IMPORTANT

For more detailed information pertaining to product application. See [MultiGlide™ Door Installation Site Specifications and General Product Information.](#)

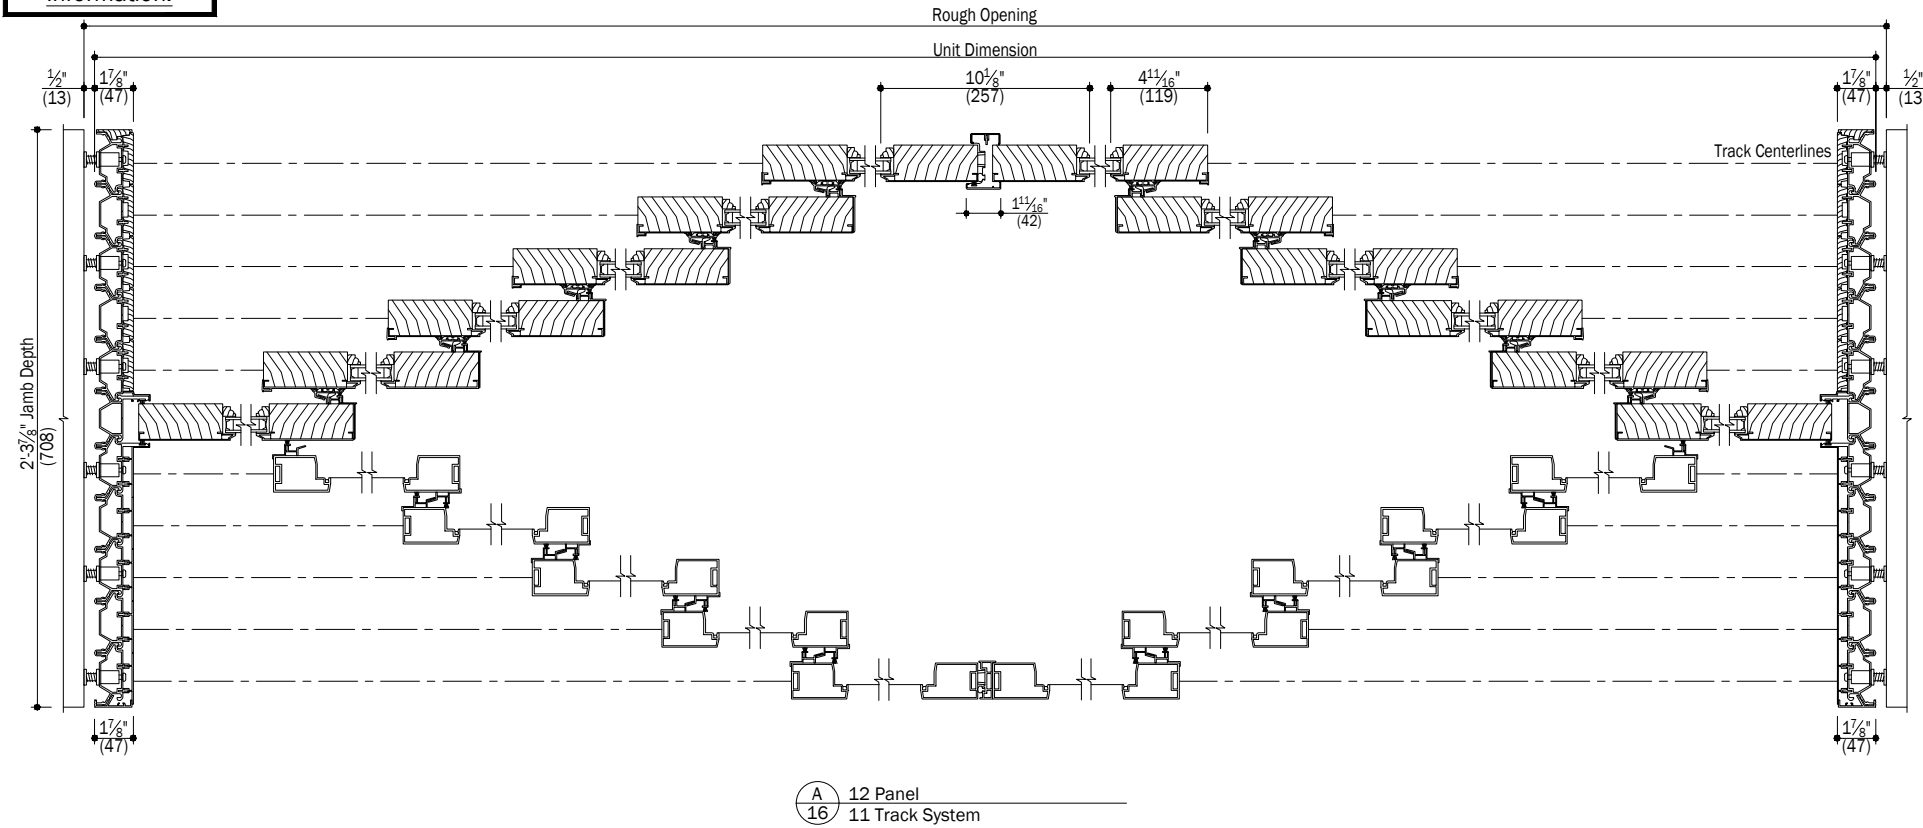

Notes:
Details have been optimized for use in architectural software and do not match manufacturing specifications.
Dimensions in parentheses are in millimeters.

See Pages 17 Thru 20 for Options and Accessories

Andersen Windows, Inc. reserves the right to change drawing specifications without notice.


Date: 07/22/19
Scale: None

Big Doors


MultiGlide™ Door - Traditional Clad Interior Stacking with Insect Screens

IMPORTANT


For more detailed information pertaining to product application. See MultiGlide™ Door Installation Site Specifications and General Product Information.

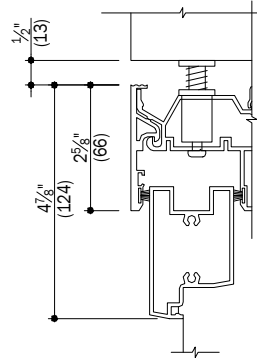


A Head
17 Insect Screen

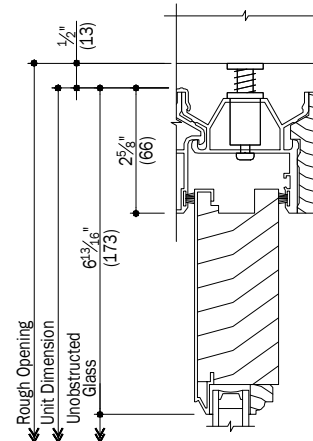


B Head
17 4 11/16" Rail

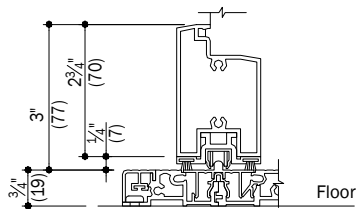


C On-Floor Drainage Sill
17 Insect Screen

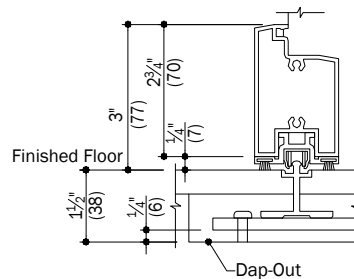

D Flush Sill
17 Insect Screen

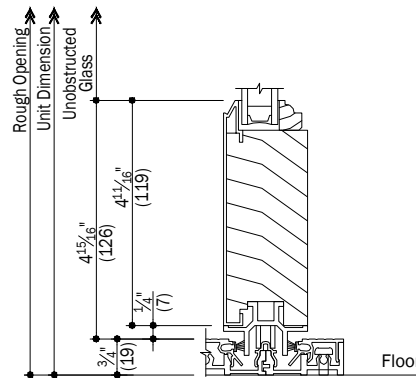

E On-Floor Drainage Sill
17 4 11/16" Rail

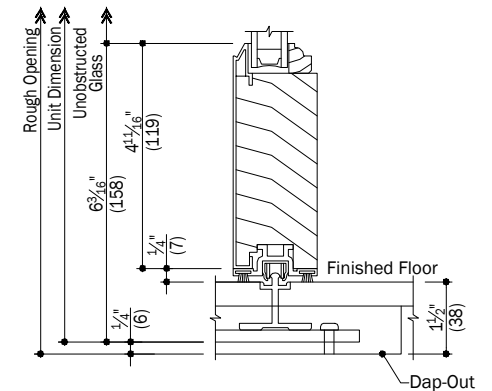

F Flush Sill
17 4 11/16" Rail

Notes:

Details have been optimized for use in architectural software and do not match manufacturing specifications.
Dimensions in parentheses are in millimeters.

Andersen Windows, Inc. reserves the right to change drawing specifications without notice.








Date: 07/22/19
Scale: 3" (76) = 1' (305)

Big Doors

MultiGlide™ Door - Traditional Clad Interior Stacking with Insect Screens



IMPORTANT
For more detailed information pertaining to product application. See **MultiGlide™ Door Installation Site Specifications and General Product Information.**

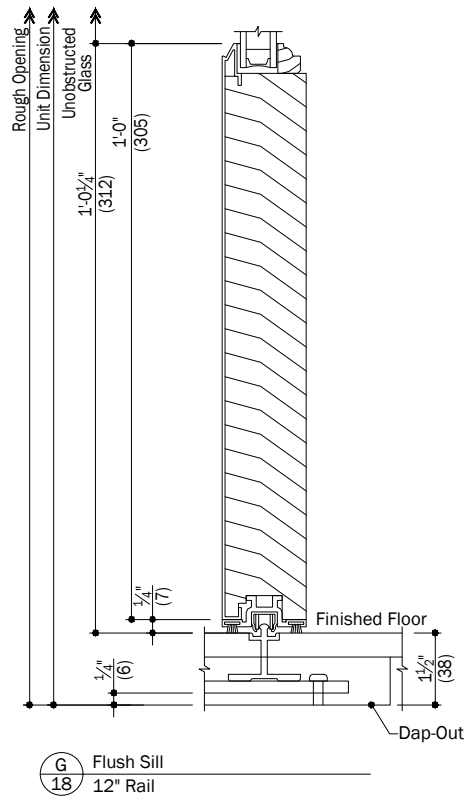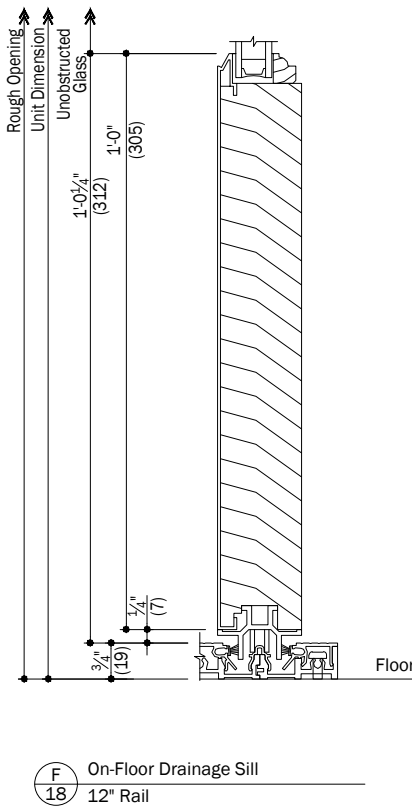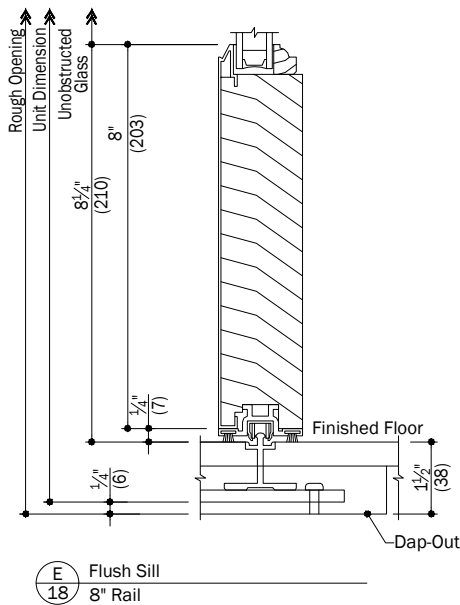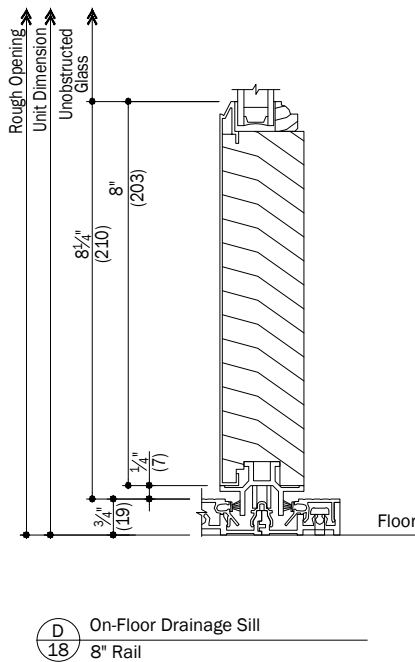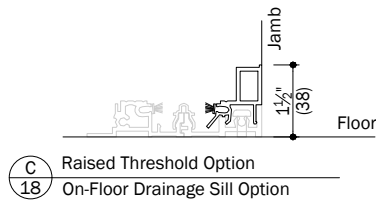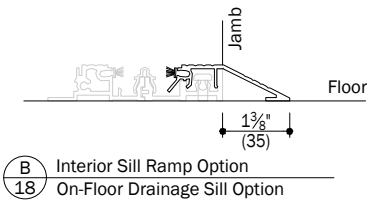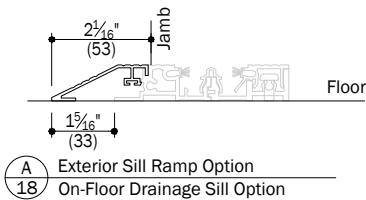


Notes:
Details have been optimized for use in architectural software and do not match manufacturing specifications.
Dimensions in parentheses are in millimeters.

Andersen Windows, Inc. reserves the right to change drawing specifications without notice.

Date: 07/22/19
Scale: 3" (76) = 1' (305)

Big Doors

MultiGlide™ Door - Traditional Clad Interior Stacking with Insect Screens

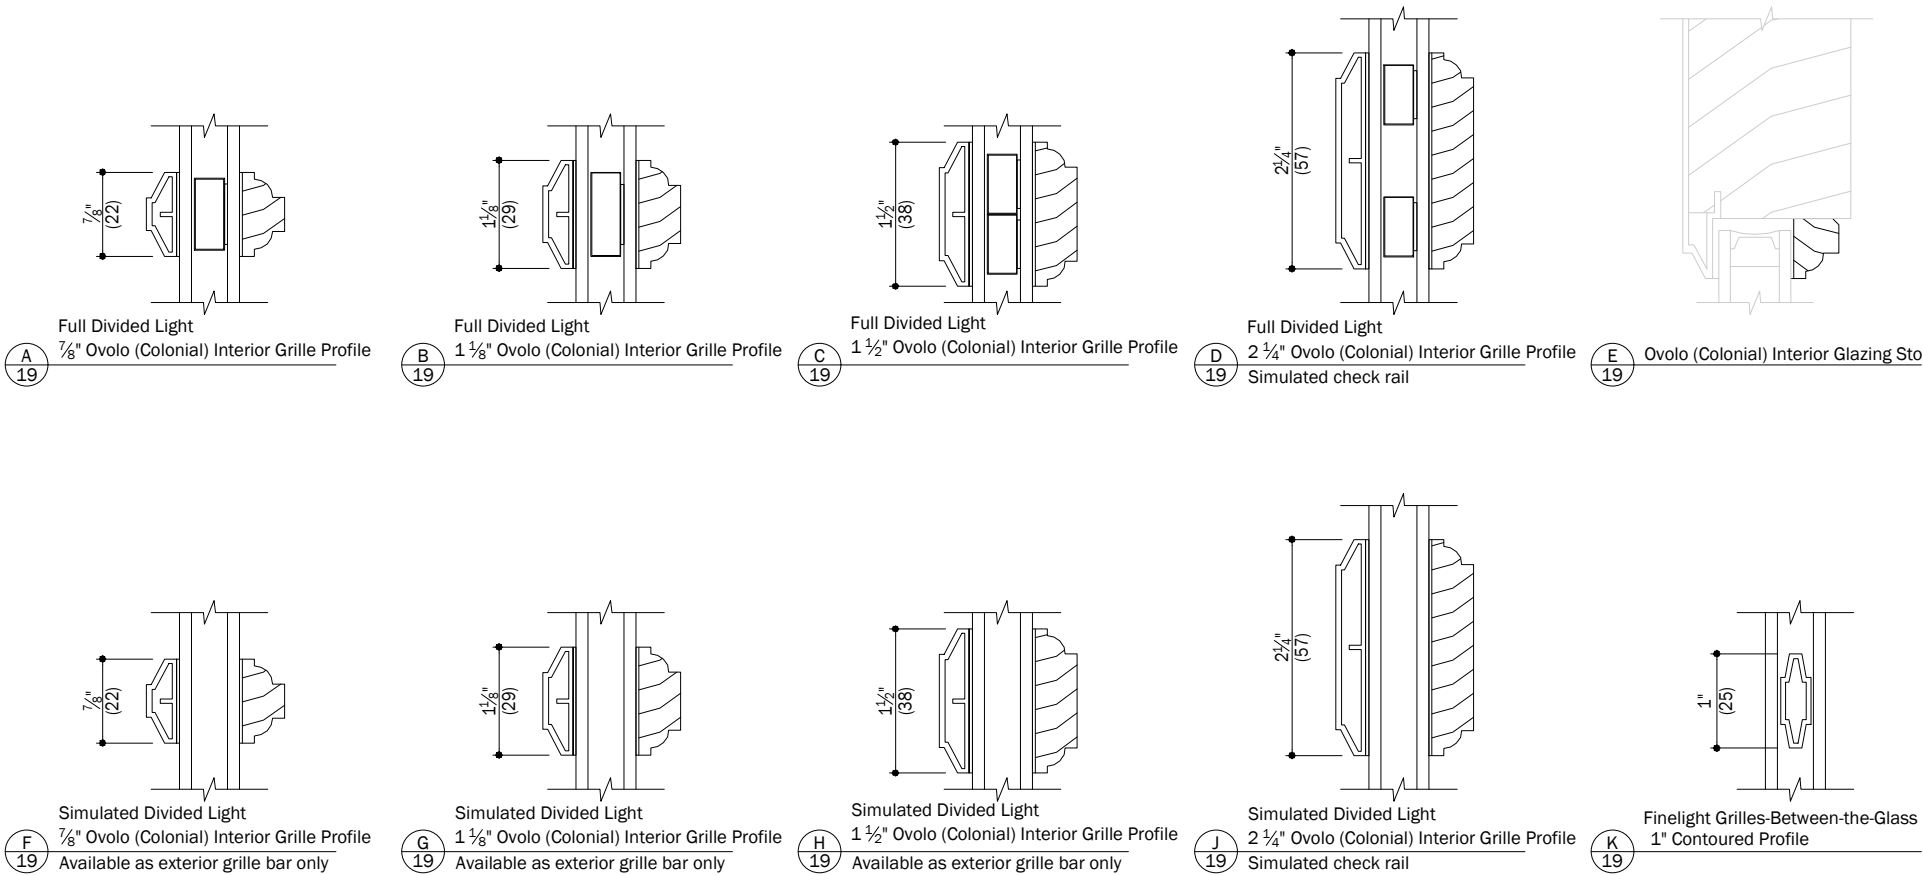


Notes:
Details have been optimized for use in architectural software and do not match manufacturing specifications.
Dimensions in parentheses are in millimeters.

Andersen Windows, Inc. reserves the right to change drawing specifications without notice.

Date: 07/22/19
Scale: 6" (152) = 1' (305)

Big Doors

MultiGlide™ Door - Traditional Clad Interior Stacking with Insect Screens

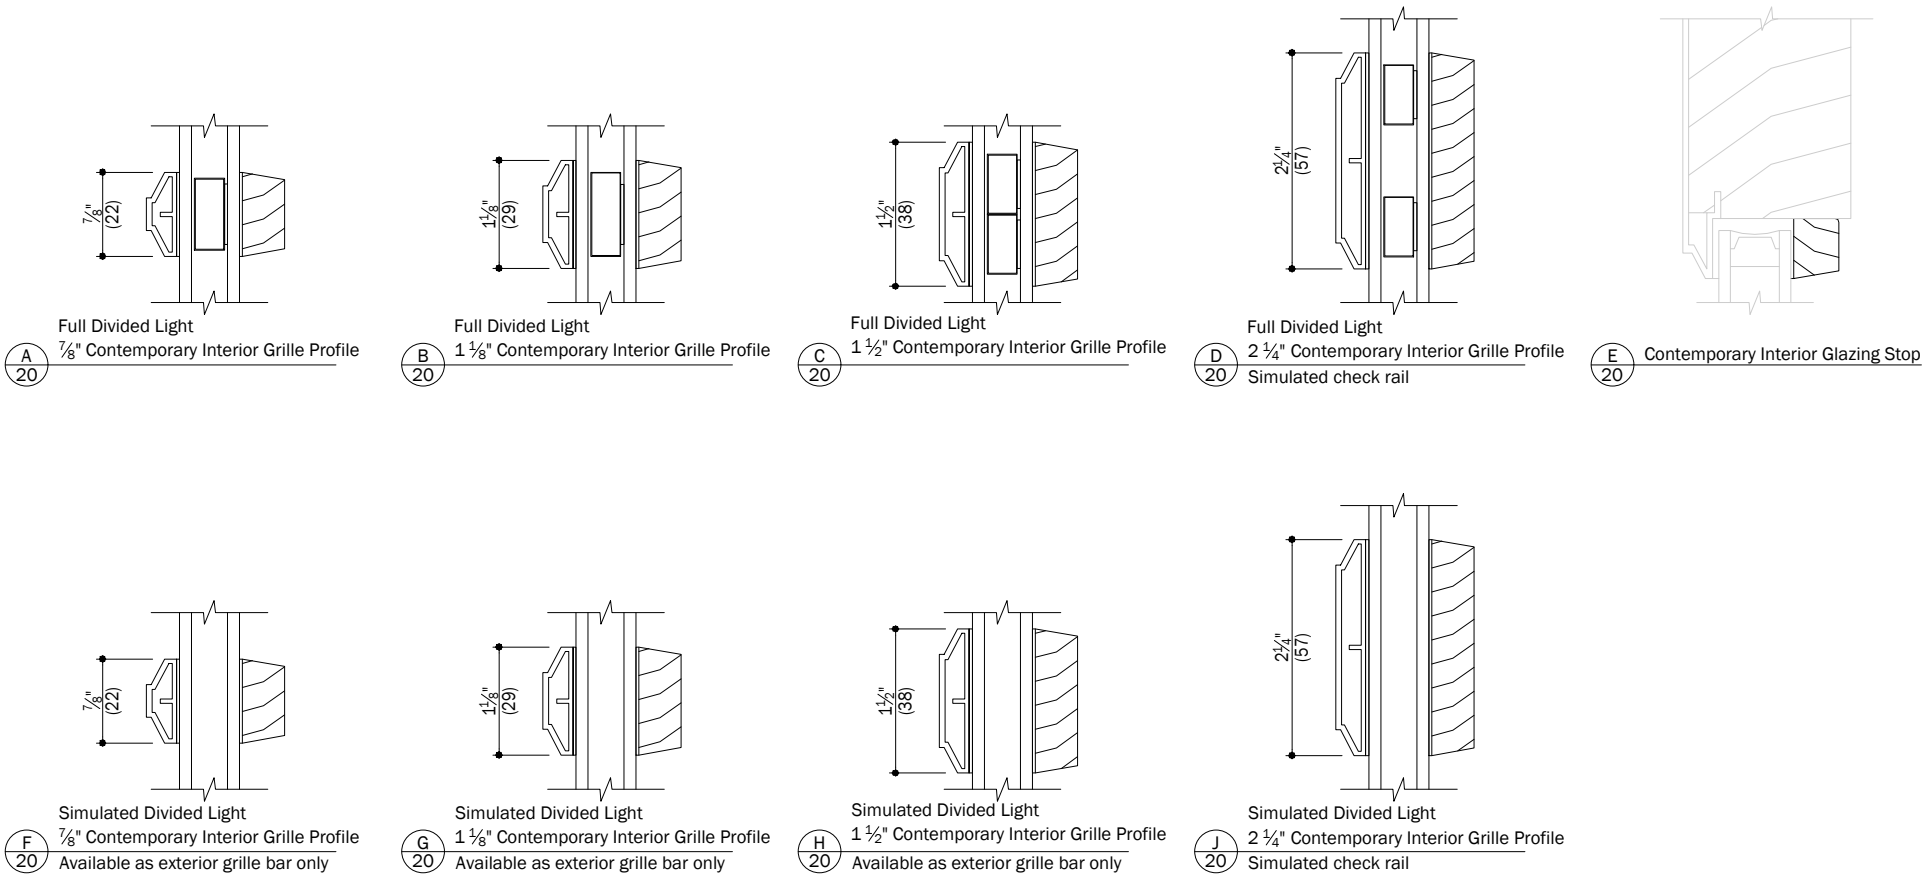

Notes:
Details have been optimized for use in architectural software and do not match manufacturing specifications.
Dimensions in parentheses are in millimeters.

Andersen Windows, Inc. reserves the right to change drawing specifications without notice.

Date: 07/22/19
Scale: 6" (152) = 1' (305)