

What's in This Section

Clad Specialty Fixed Windows	Page 3
Part Illustrations	3
Parts Illustration - Standard Windows	3
Parts Illustration - Sash Glazed Windows	4
Unit Sizes	5
Unit Sizes	5
Product Labels	5
Unit Shapes	6
Grilles	8
Interior and Exterior Grilles	8
Grille Profiles - Wood	9
Grille Profiles - Aluminum	10
Grille Profiles - Fibrex™	10
Standard Grille Patterns	11
Grille Surrounds	12
Grille Parts	13
Frames	15
Frame Assembly	15
Frame Types - Thin	17
Frame Types - Thick	20
Clad Options - Aluminum	24
Clad Options - Vinyl	25
Reglazing Kits	26
Replacement Sash - Sash Glazed Units	26
Glazing Stops - Interior	27
Extension Jambs	29
Frame Parts	35
Joining Components	37
Mullion Covers - Exterior	37
Mullion Covers - Interior	40
Interior Casing	41
Casing Profiles	41
Casing Parts	43
Installation Components	45
Installation Parts	45

Andersen® Complementary Clad Specialty Fixed Windows (2001 to Present)

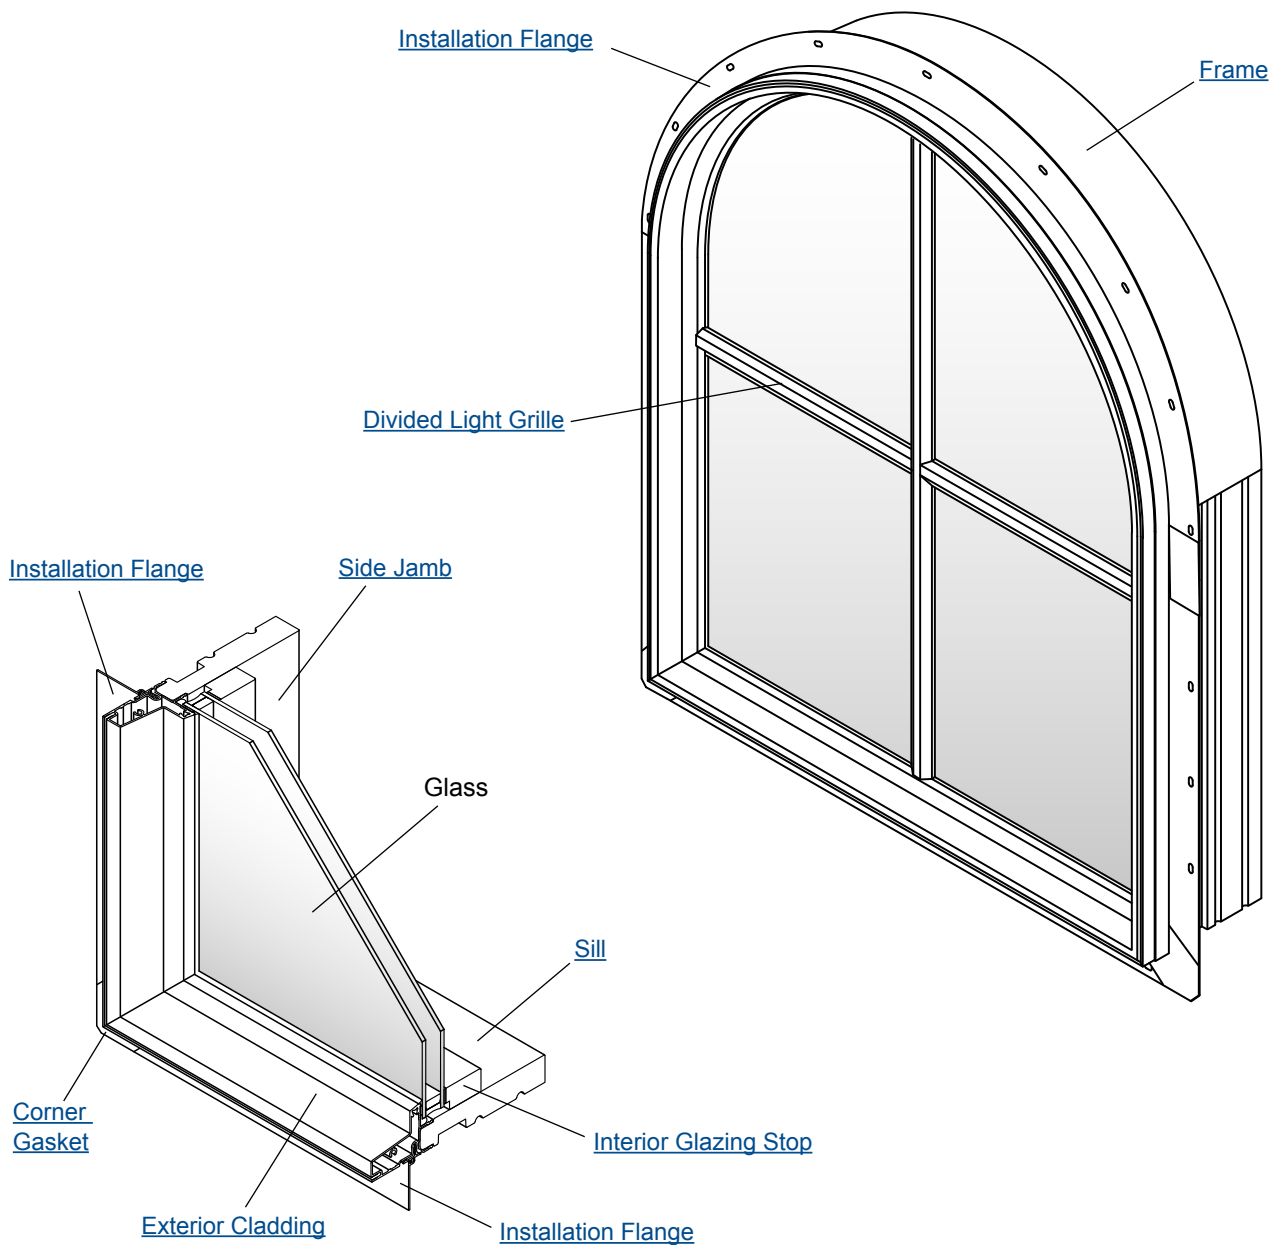
Standard and Sash Glazed Windows

Parts Illustration

Parts Illustration - Standard Windows

Note:

Can be thin or thick frame. AKR thin frame shown.



Andersen® Complementary Clad Specialty Fixed Window Unit Parts - Standard Window

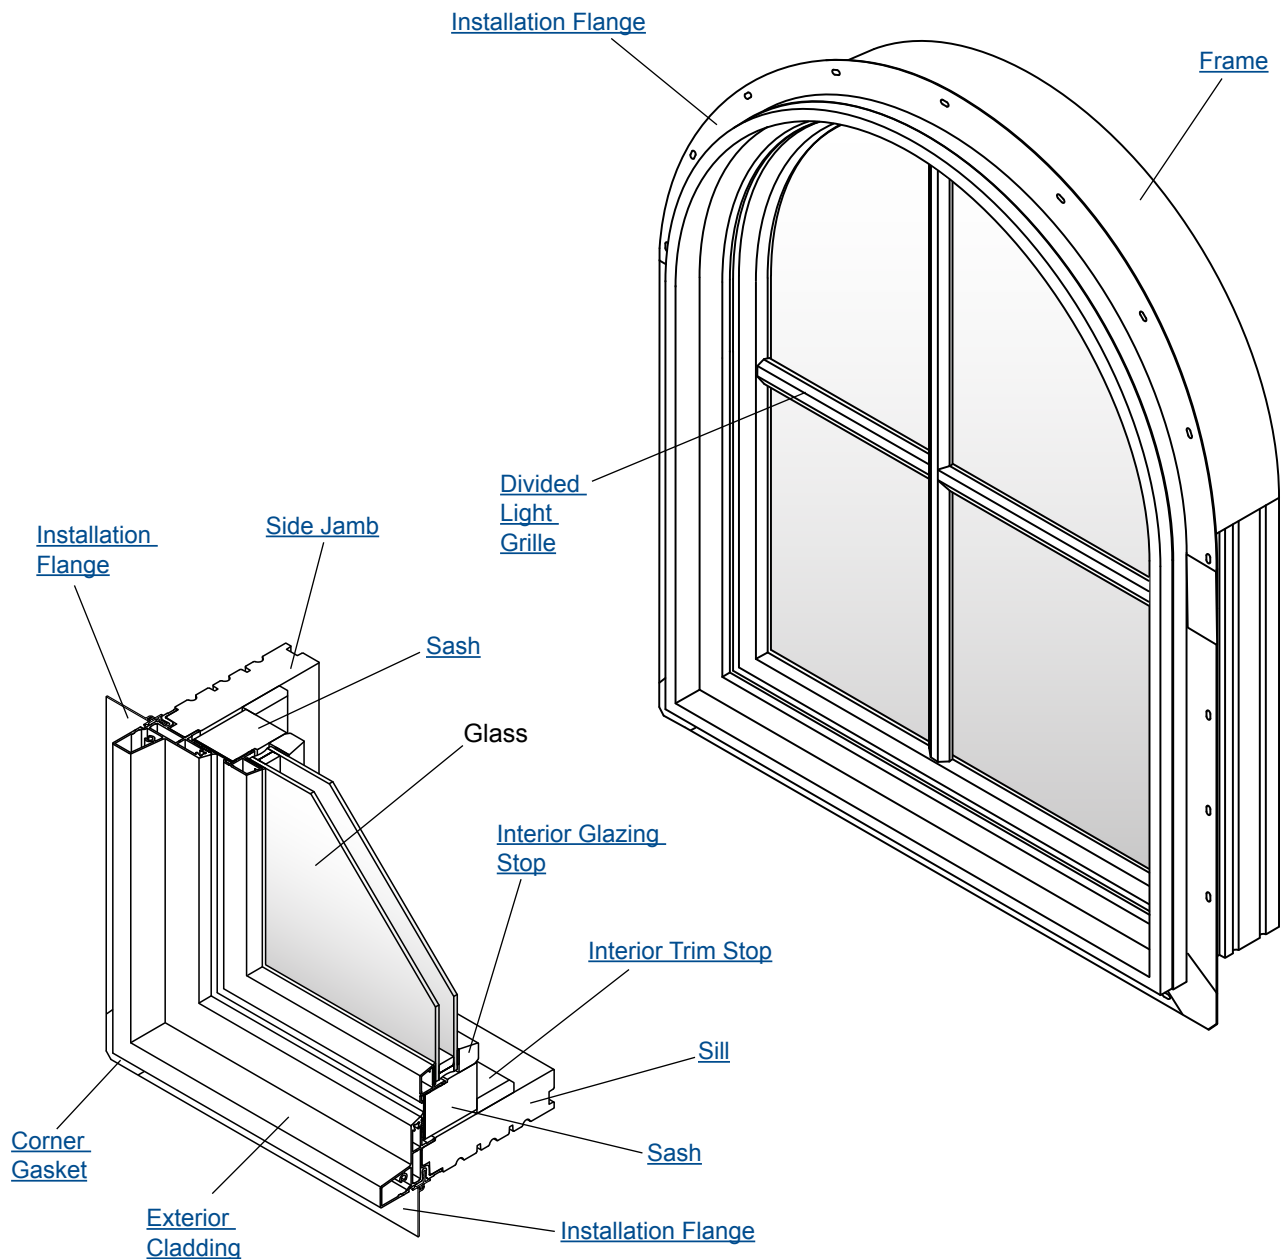
Unit viewed from exterior

Parts Illustration

Parts Illustration - Sash Glazed Windows

Note:

With AKVT4 and AKVT6 frames only. AKVT4 frame, transom shown.



Andersen® Complementary Clad Specialty Fixed Window Unit Parts - Sash Glazed Window

Unit viewed from exterior

Unit Sizes

Unit Sizes

Standard Sizes

Standard sizes are available to complement Andersen® 400 Series and 200 Series products.

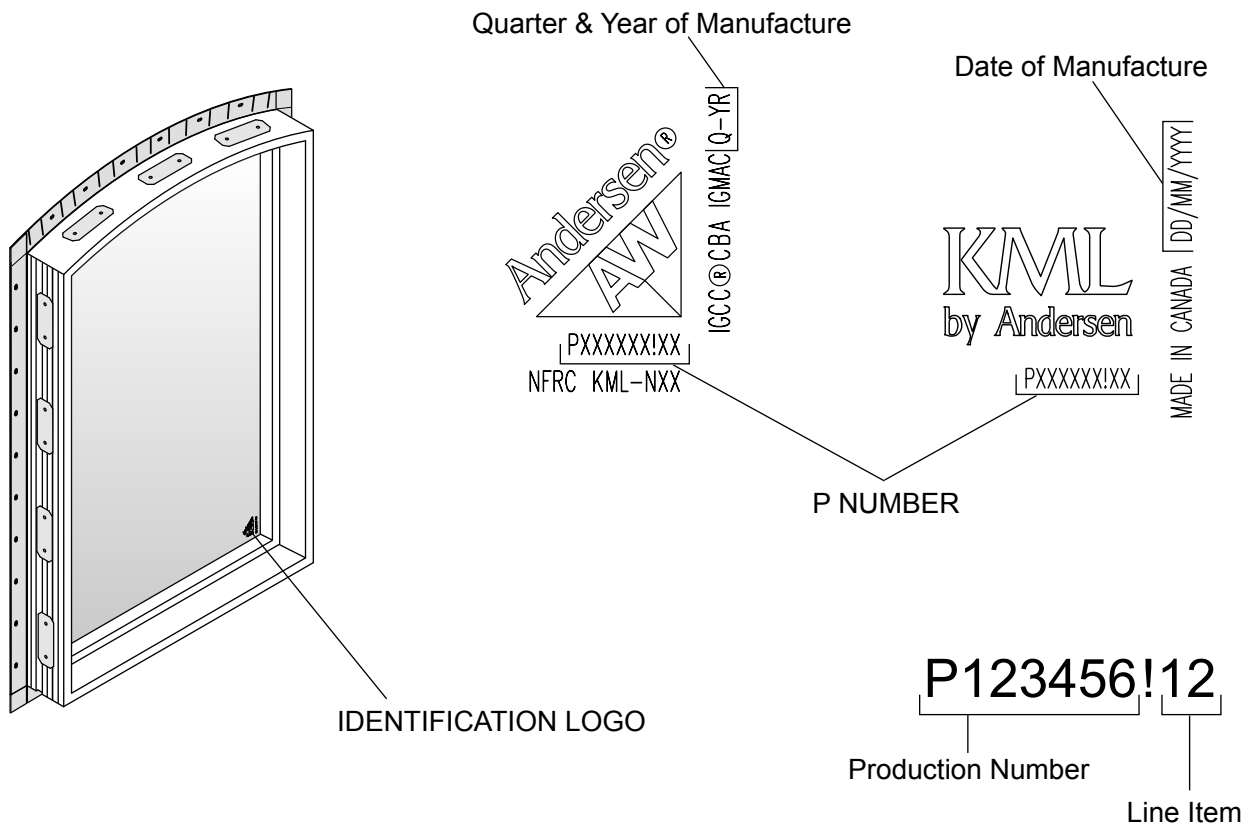
Custom Sizes

Custom sizes are available.

Product Labels

Clad fixed windows have an identification logo etched on the bottom right corner of the glass as viewed from the interior. This identification logo contains a "P Number". The "P Number" is located directly below the Andersen® or KML by Andersen™ logo. "P Numbers" include both the Production Number and Line Item Number separated by an exclamation mark.

When ordering replacement parts, please provide the "P Number" and a brief description of the product and part required to ensure the replacement part(s) match the specifications of the original product. If unable to locate the "P Number" contact the appropriate Andersen® distributor.



Unit Sizes

Unit Shapes

Note:

Andersen Complementary Specialty Fixed Windows are available in a variety of shapes and sizes. Size limitations will vary depending on shape.



Circle Top®



Quarter Round



Full Chord



Partial Chord



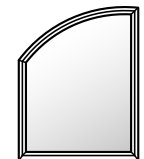
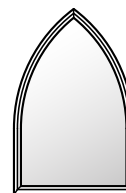
Elliptical



Springline™

Springline™
Flanker

Archtop

Unequal Leg
ArchExtended
Gothic

Circle



Oval



Gothic

Angled
Pentagon

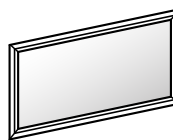
Hexagon



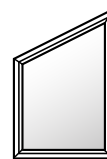
Rectangle



Right Triangle

Isosceles
Triangle

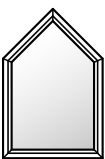
Parallelogram



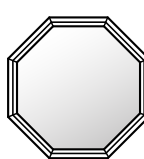
Trapezoid



Diamond



Peak Pentagon

Equilateral
Hexagon

Octagon

Extended
Octagon

Unit Shapes



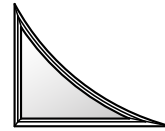
Partial Extended Arch



Partial Elliptical



Quarter Arch



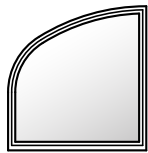
Reverse Partial Chord



Partial Arch



Extended Elliptical



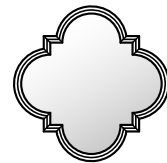
Extended Partial Elliptical



Extended Reverse Chord



Extended Reverse Partial Chord



Quatrefoil



Extended Eyebrow

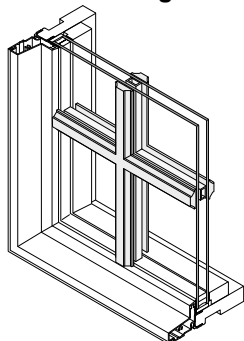


Eyebrow

Grilles

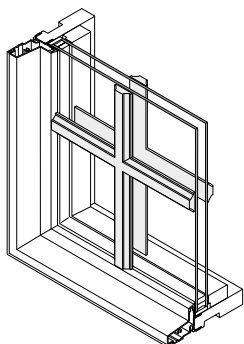
Interior and Exterior Grilles

Full Divided Light

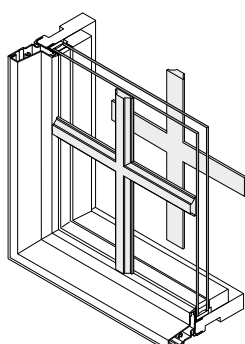


Permanent Exterior
Permanent Interior
With Spacer

Simulated Divided Light

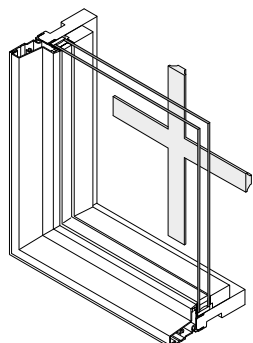


Permanent Exterior
Permanent Interior

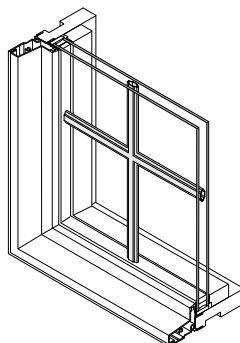


Permanent Exterior
Removable Interior

Easy Clean Options



Removable Interior



Finelight™ Between-the-Glass

Note:

Replacement interior and exterior grilles are made to order.

All grille configurations are available with interiors and exteriors to match interiors and exteriors of windows.

To order, state:

1. **Description of Part** (interior or exterior and type of grille)
2. **Quantity**
3. **P number** (from product label, see [page 5](#))

Grilles

Grille Profiles - Wood

Note:

Standard grille and divided light bars are for interior use only. Available in pine, oak, mahogany, maple, cherry, Douglas fir, alder, and prefinished white.

Standard Grille Bars

3/4"



PF1717

Roman Ogee Style



PF1828

7/8"



PF1718



PF1829



GBD178

1 1/8"



PF1719



PF1830

Divided Light Bars

Chamfer Style

Roman Ogee Style

3/4"



PF1720

7/8"



PF1721



PF1888

1 1/8"

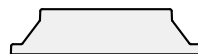


PF1722



PF1889

1 1/2"



PF2050



PF1954

2 1/4"



PF1723

Andersen® Complementary Clad Specialty Fixed Windows - Wood Grille Profiles

Grilles

Grille Profiles - Aluminum

Note:

Aluminum divided light bars are for exterior use only. Available in 21 standard and any custom color.

Divided Light Bars
Chamfer Style
Roman Ogee Style
 $\frac{3}{4}"$


PF1780

 $\frac{7}{8}"$


PF1781



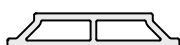
PF1861

 $1 \frac{1}{8}"$


PF1782



PF1862

 $1 \frac{1}{2}"$


PF1953

 $2 \frac{1}{4}"$


PF1783

Andersen® Complementary Clad Specialty Fixed Windows - Aluminum Grille Profiles

Grille Profiles - Fibrex™

Note:

Fibrex™ divided light bars are for interior and exterior use. Available in 21 standard and any custom color.

Divided Light Bars
Chamfer Style
 $\frac{3}{4}"$

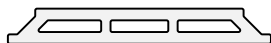

PF1623

 $\frac{7}{8}"$


PF1624

 $1 \frac{1}{8}"$


PF1625

 $2 \frac{1}{4}"$


PF1626

Andersen® Complementary Clad Specialty Fixed Windows - Fibrex™ Grille Profiles

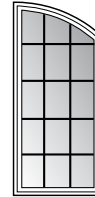
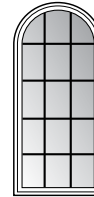
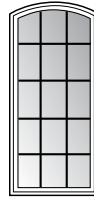
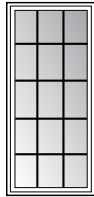
Grilles

Standard Grille Patterns

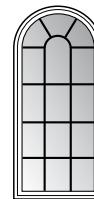
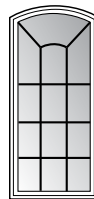
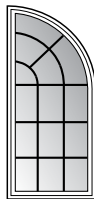
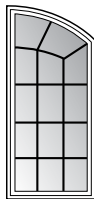
Note:

Custom grille patterns are available.

Colonial



Renaissance



Prairie



Andersen® Complementary Clad Specialty Fixed Windows - Grille Patterns


Grilles

Grille Surrounds

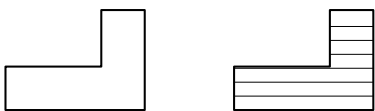
Note:

All grille surrounds available in pine, oak, mahogany, maple, cherry, Douglas fir, alder, and prefinished white.


Grille Surround - Lineal & Curved

	Note: Used with PF1205 glazing stop.	ACP Order No.	AW Order No.
		PF1759	


Grille Surround - Lineal & Curved

	Note: Used with PF1206 glazing stop.	ACP Order No.	AW Order No.
		PF1632	

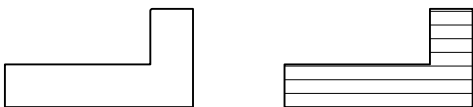
Grille Surround - Lineal & Curved

	Note: Used with PF1206 glazing stop with trim stop.	ACP Order No.	AW Order No.
		PF1760	

Grille Surround - Lineal & Curved

	Note: Used with PF2177 glazing stop on AKTT frames.	ACP Order No.	AW Order No.
		PF2176	

Grille Surround - Lineal & Curved (October 2001 to May 2012)

	Note: Used with PF1205 glazing stop.	ACP Order No.	AW Order No.
		S-138	

Andersen® Complementary Clad Specialty Fixed Windows (2001 to Present)

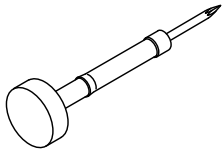
Standard and Sash Glazed Windows

Grilles

Grille Parts

Plunger Pin - Surround

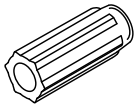
		ACP Order No.	AW Order No.
		310	



Note:
Used with #305 grommet
in S-138, PF1759, PF1632,
and PF1760 surrounds.

Grommet - Plunger Pin

		ACP Order No.	AW Order No.
		305	



Note:
Used with #310 plunger pin.

Surround Clip

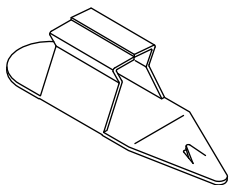
		ACP Order No.	AW Order No.
		1364	



Note:
Used with grille surround PF2176.

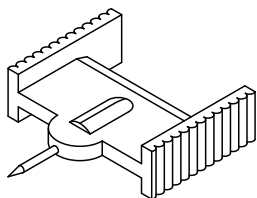
End Clip - Grilles (September 2007 to Present)

		Color	ACP Order No.	AW Order No.
		White	105444	
		Terratone™	105445	
		Sandtone	105446	9050872
		Forest Green	105447	

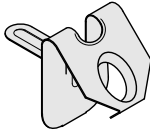



Grille Pin (Prior to September 2007)

		ACP Order No.	AW Order No.



Grilles

Metal Clip - Recessed / Grilles (1995 to November 2004)			
		ACP Order No.	AW Order No.

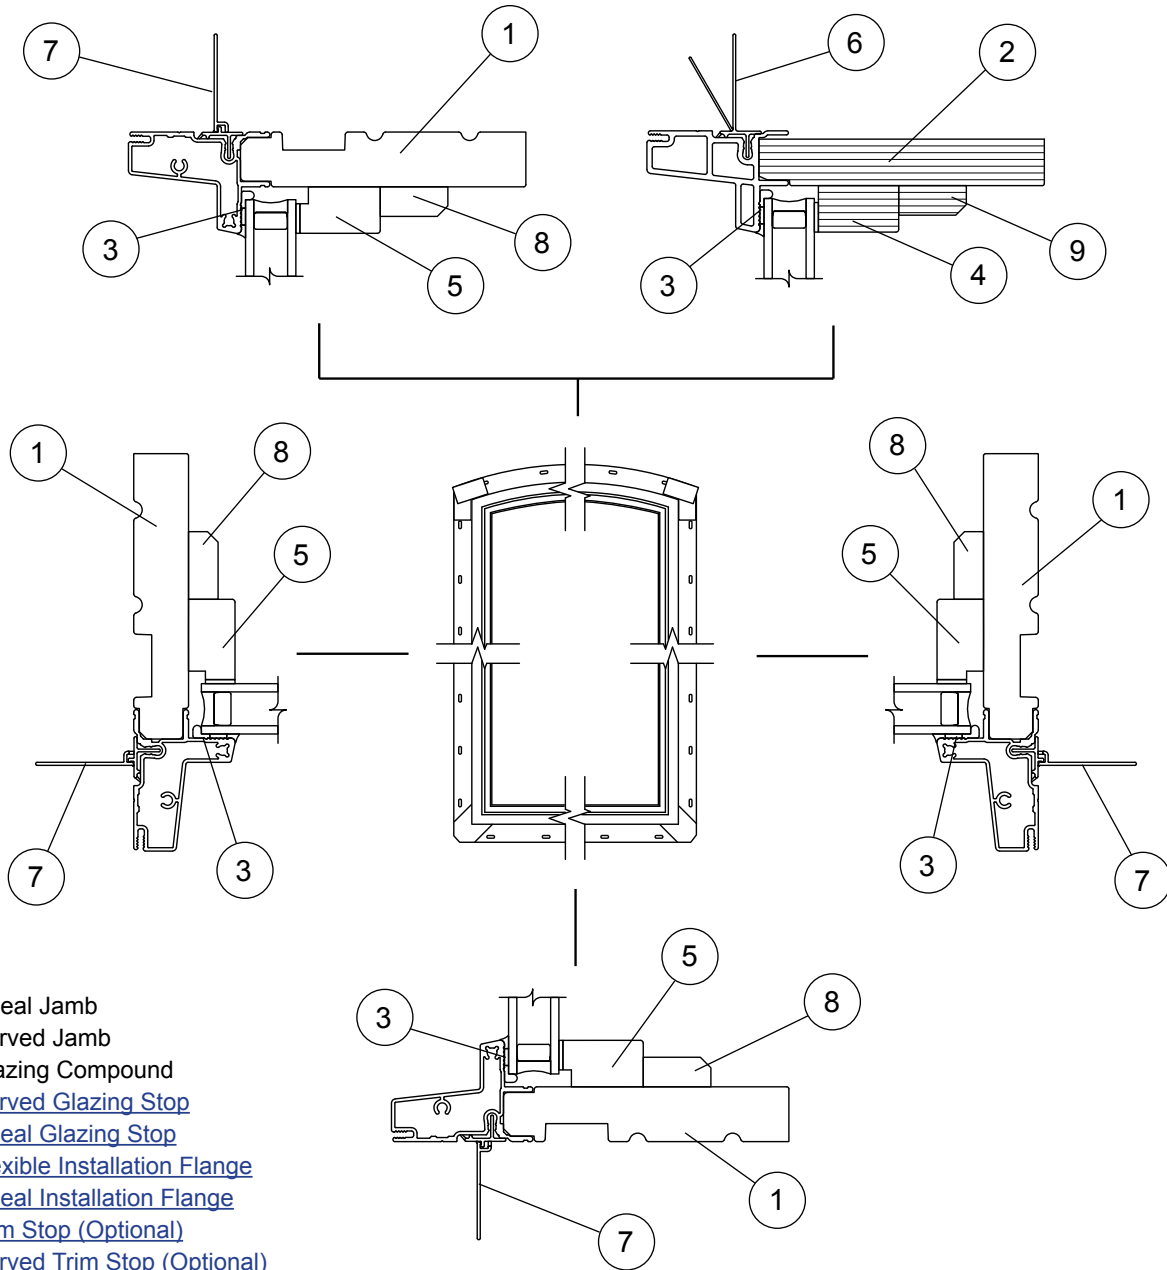
Pin - Metal Clip / Grilles (1995 to November 2004)			
	Note: Used with recessed metal clip.	ACP Order No.	AW Order No.

Frame Assembly

Frame Assembly - Standard Windows

Note:

Thin or thick frame. AKR thin frame shown.



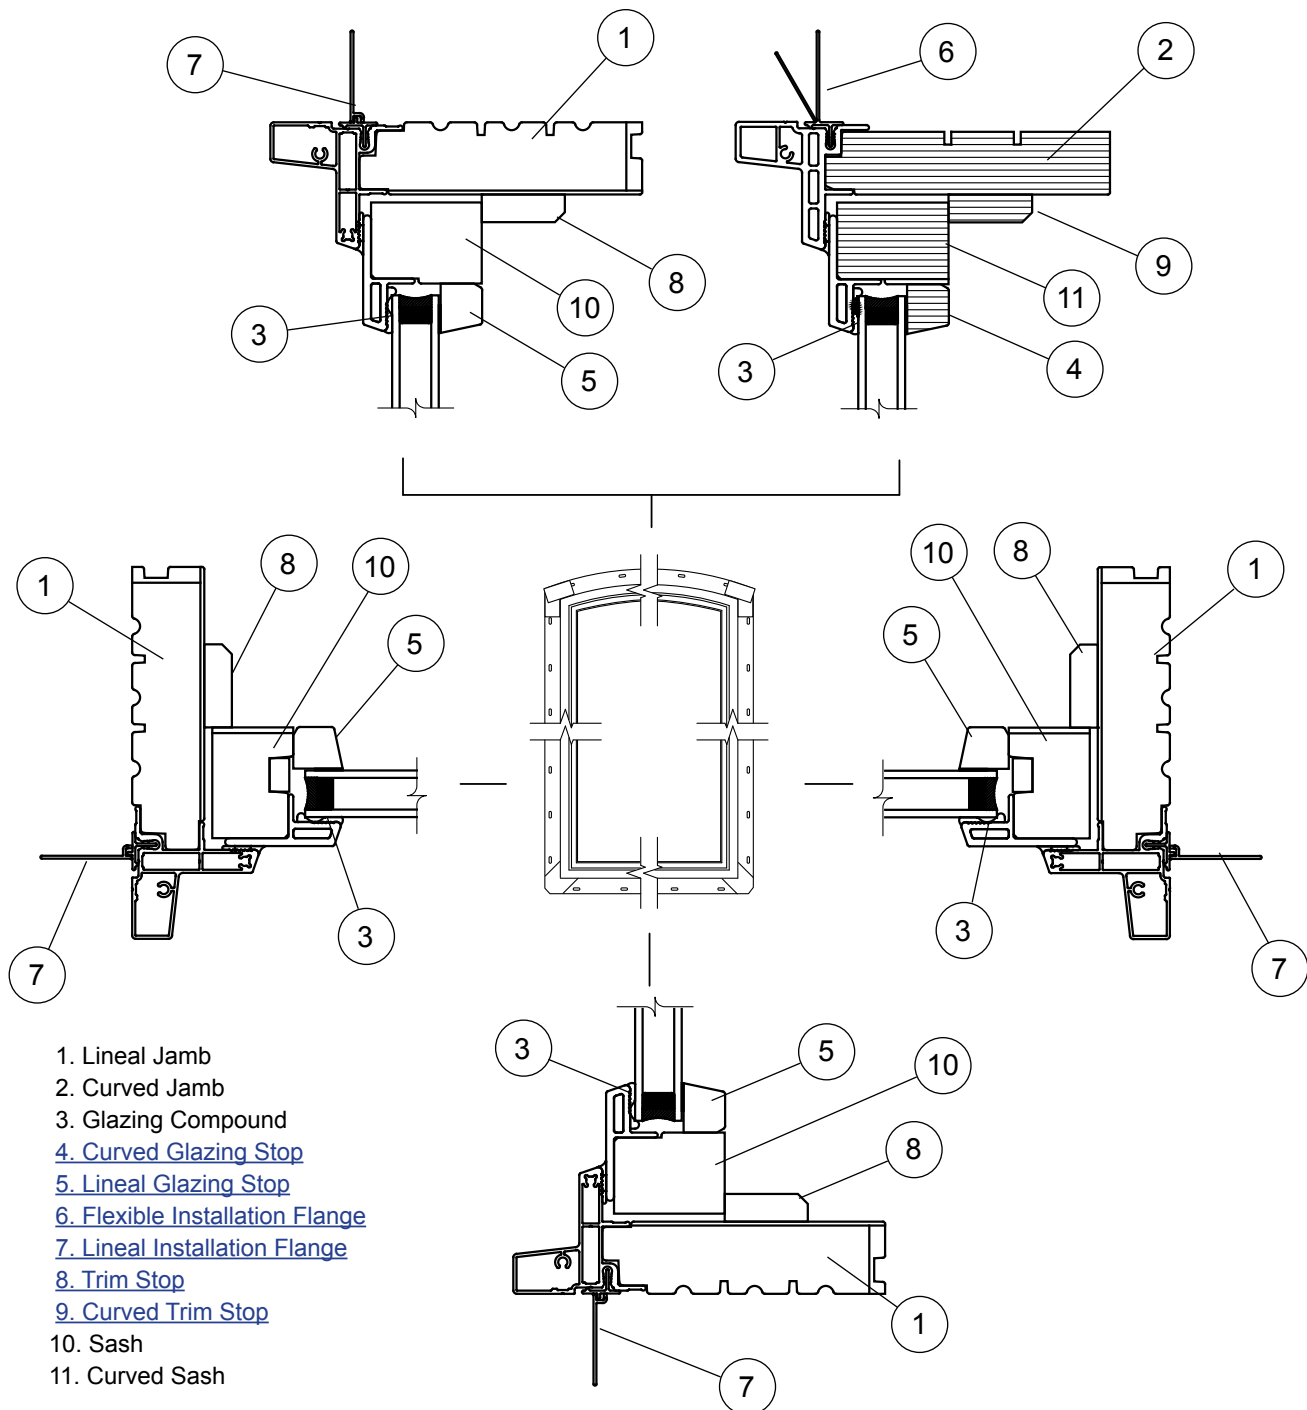
Andersen® Complementary Clad Specialty Fixed Windows - Standard Window

Frames

Frame Assembly - Sash Glazed Windows / Transom

Note:

Sash glazed units use AKVT4 or AKVT6 frames. AKVT4 frame shown.



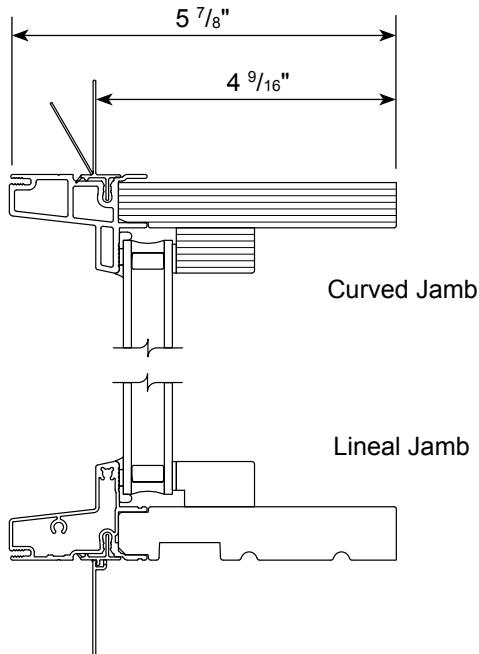
Andersen® Complementary Clad Specialty Fixed Windows - Sash Glazed Transom

Frames

Frames

Frame Types - Thin

Frame Type - AKR (July 2009 to Present)

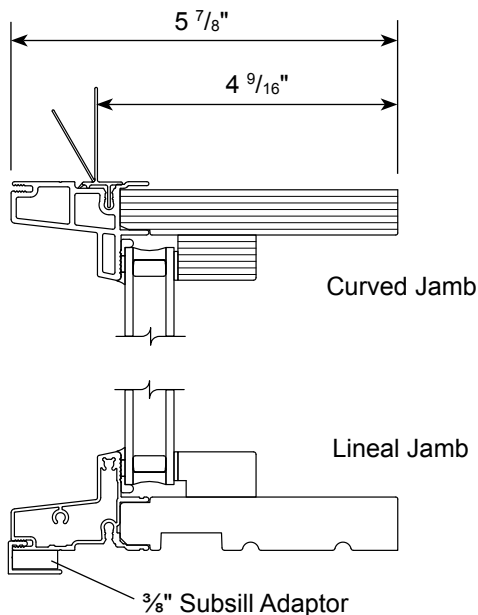


Note:

Fixed windows with thin AKR frames compliment:

- 400 Series Woodwright® double-hung windows
- 400 Series Tilt-Wash double-hung windows
- 400 Series gliding windows
- 400 Series Frenchwood® gliding patio doors
- 400 Series Frenchwood® hinged patio door - inswing
- 400 Series Frenchwood® hinged patio door - outswing
- 200 Series hinged patio doors - inswing
- 200 Series Perma-Sheild® gliding patio door
- 200 Series Narroline® gliding patio door
- 200 Series gliding windows for 4 9/16" wall
- 200 Series Tilt-Wash double-hung windows for 4 9/16" wall

Frame Type - AKS (July 2009 to Present)



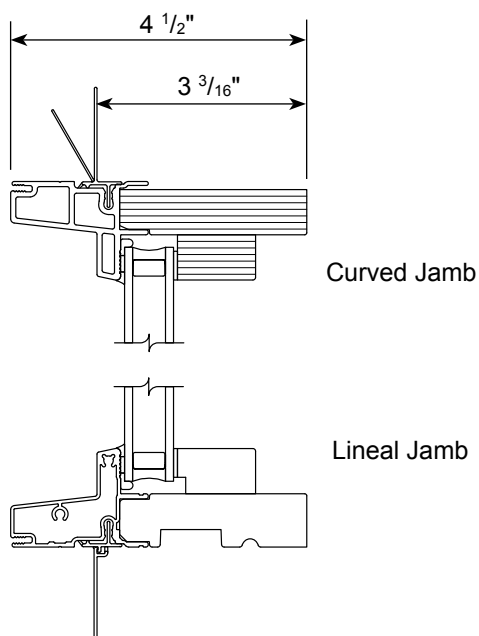
Note:

Fixed windows with AKS frames compliment:

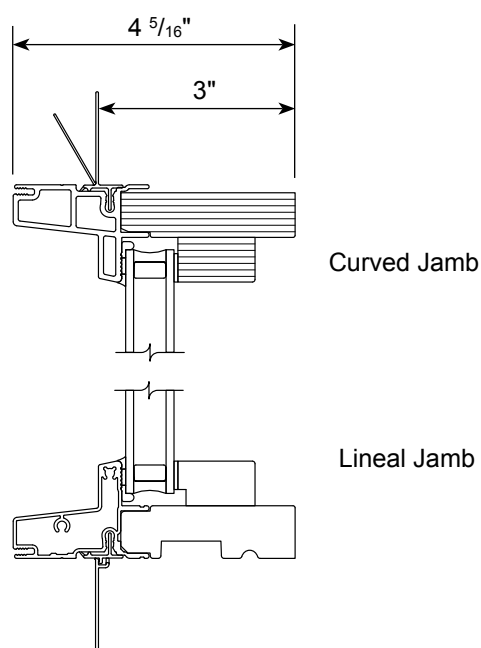
- 200 Series Narroline® double-hung windows

Andersen® Complementary Clad Specialty Fixed Windows - Sash Glazed Picture Window

Frames

Frame Type - AKW *(July 2009 to Present)*
**Note:**

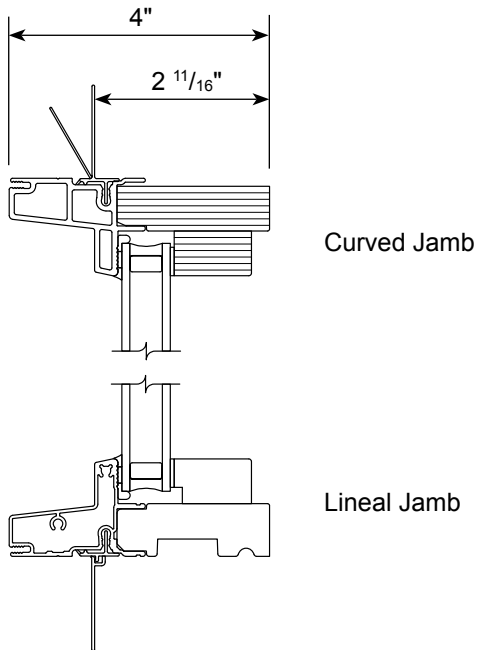
Fixed windows with AKW frames compliment:
 - 200 Series Tilt-Wash double-hung windows for $4 \frac{1}{2}"$ wall
 with $3 \frac{3}{16}"$ base jamb.

Frame Type - AKE *(July 2009 to Present)*
**Note:**

Fixed windows with AKE frames compliment:
 - 200 Series Tilt-Wash double-hung windows.

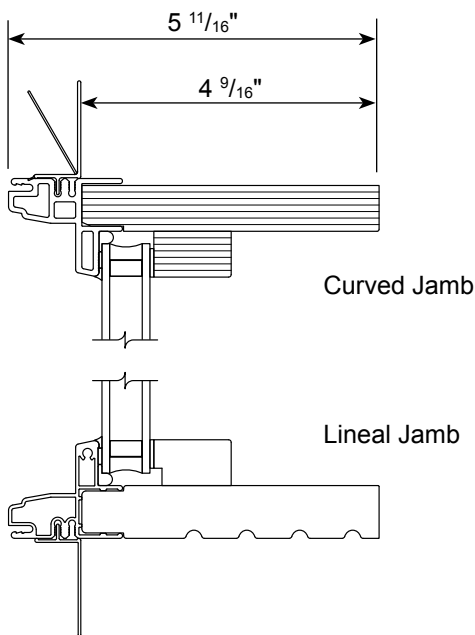
Frames

Frame Type - AKG (July 2009 to Present)



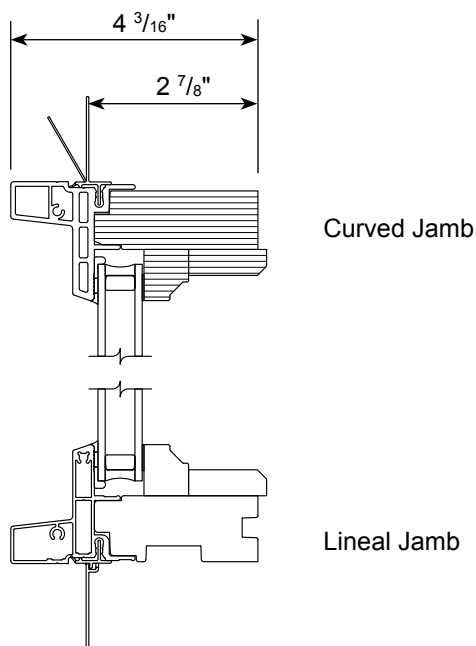
Note:
Fixed windows with AKG frames compliment:
- 200 Series gliding windows with drywall return

Frame Type - DG (October 2006 to Present)



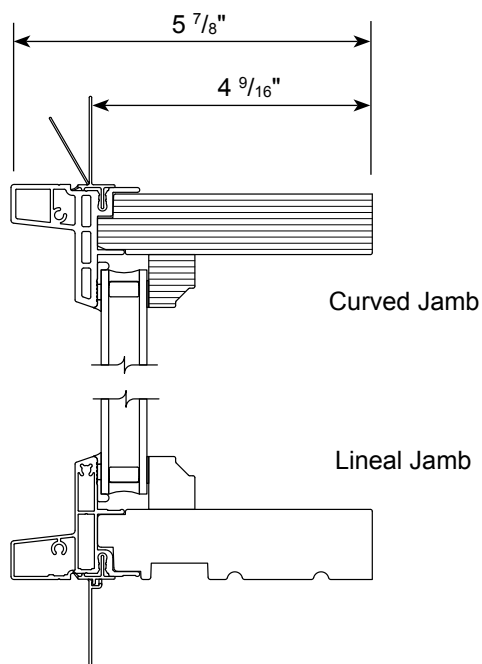
Note:
Fixed windows with DG frames compliment:
- Andersen® Complementary double hung windows.

Frames

Frame Types - Thick
Frame Type - AKTT *(July 2009 to Present)*
**Note:**

Fixed windows with AKTT frames compliment:

- 400 Series casement and awning windows
- 400 Series Flexiframe® windows
- 200 Series casement and awning windows

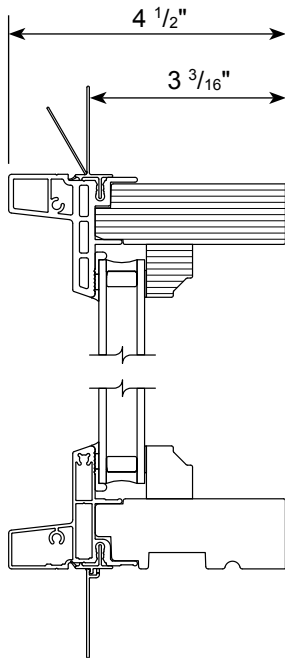
Frame Type - AKRT *(July 2009 to Present)*
**Note:**

Fixed windows with thin AKRT frames compliment:

- 400 Series Woodwright® double-hung windows
- 400 Series Tilt-Wash double-hung windows
- 400 Series gliding windows
- 400 Series Frenchwood® gliding patio doors
- 400 Series Frenchwood® hinged patio door - inswing
- 400 Series Frenchwood® hinged patio door - outswing
- 200 Series hinged patio doors - inswing
- 200 Series Perma-Sheild® gliding patio door
- 200 Series Narroline® gliding patio door
- 200 Series gliding windows for $4 \frac{9}{16}"$ wall
- 200 Series Tilt-Wash double-hung windows for $4 \frac{9}{16}"$ wall

Frames

Frame Type - AKWT (July 2009 to Present)



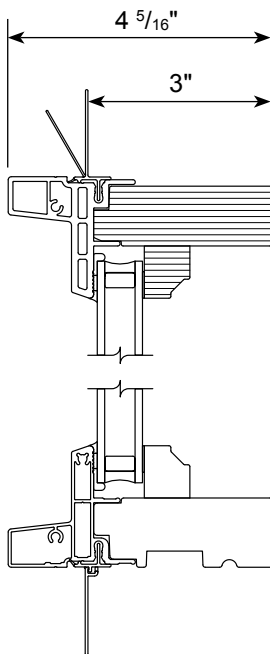
Curved Jamb

Lineal Jamb

Note:

Fixed windows with AKWT frames compliment:
- 200 Series Tilt-Wash double-hung windows for 4 1/2" wall with 3 3/16" base jamb.

Frame Type - AKET (July 2009 to Present)



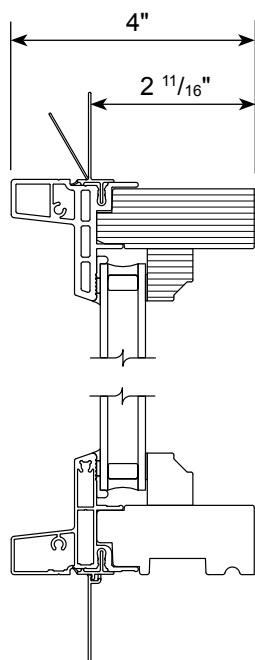
Curved Jamb

Lineal Jamb

Note:

Fixed windows with AKET frames compliment:
- 200 Series Tilt-Wash double-hung windows.

Frames

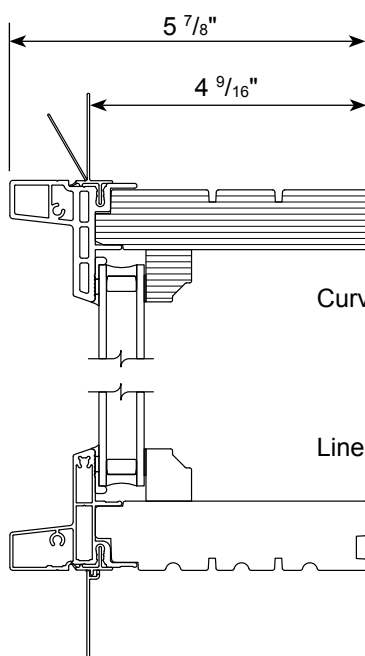
Frame Type - AKGT *(July 2009 to Present)*


Curved Jamb

Lineal Jamb

Note:

Fixed windows with AKGT frames compliment:
 - 200 Series gliding windows with drywall return

Frame Type - AKVT4 *(July 2009 to Present)*


Curved Jamb

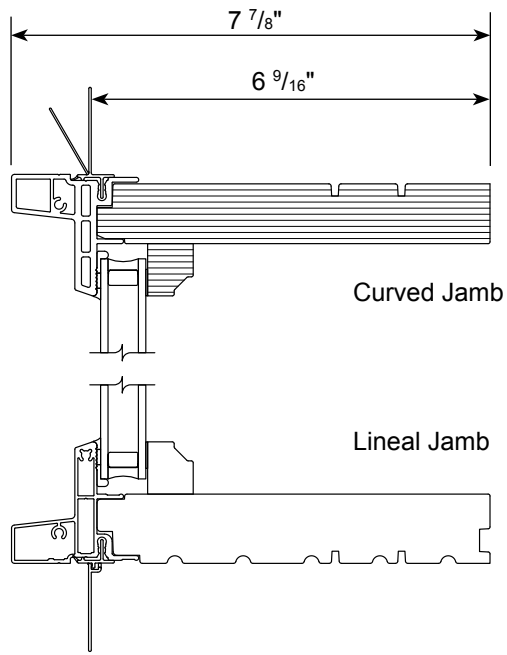
Lineal Jamb

Note:

Fixed windows with AKVT4 frames compliment:
 - A Series

Frames

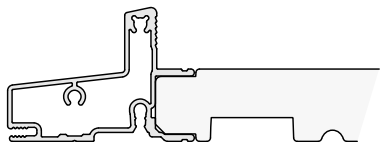
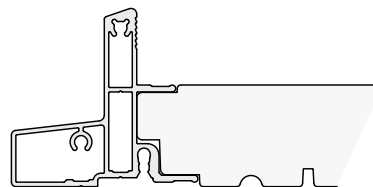
Frame Type - AKVT6 (July 2009 to Present)



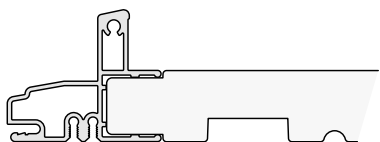
Note:

Fixed windows with AKVT6 frames compliment:
- A Series

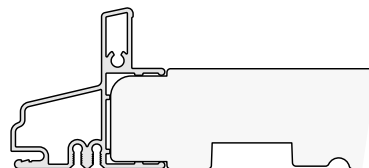
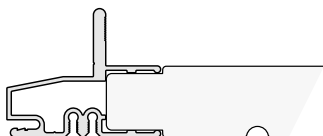
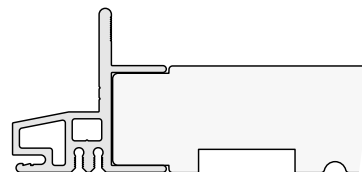
Frames

Clad Options - Aluminum**Clad Options - Aluminum** *(July 2009 to Present)***Thin Jamb Cladding - PF2052****Thick Frame Cladding - PF2146****Clad Options - Aluminum / DG** *(October 2006 to Present)***Note:**

Currently used for DG when mulling to AA products.

**Standard Cladding - PF1875****Note:**

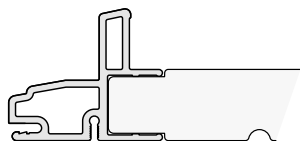
Discontinued July 2009.

**Thick Frame Cladding - PF1877****Clad Options - Aluminum** *(Prior to October 2006)***Standard Cladding - PF1073****Thick Frame Cladding - PF1812**

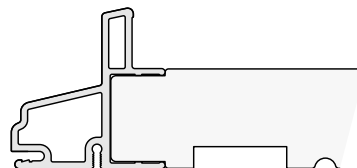
Frames

Clad Options - Vinyl

Clad Options - Vinyl (August 2006 to June 2007)

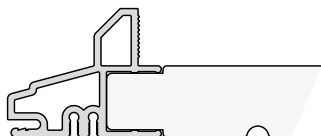


Standard Cladding - PF1904

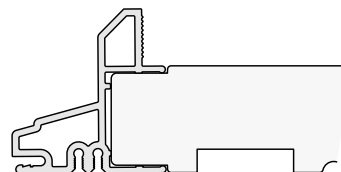


Thick Frame Cladding - PF1905

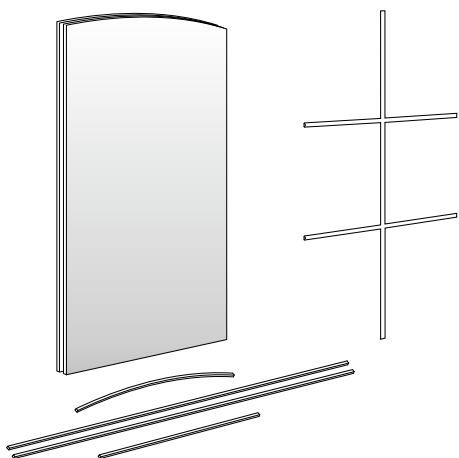
Clad Options - Vinyl (Prior to August 2006)



Standard Cladding - PF1200



Thick Frame Cladding - PF1301

Reglazing Kits**Kit Includes:**

Glass unit.

Interior glazing stops and permanent grilles are optional and must be ordered separately.

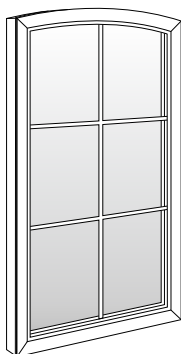
Glazing stops and grilles have tape applied.

Note:

Reglazing kits are made to order.

To order, state:

1. **Description of Part** (reglazing kit)
2. **Quantity**
3. **P number** (from product label, see [page 5](#))

Replacement Sash - Sash Glazed Units**Note:**

Replacement sash are made to order.

To order, state:

1. **Description of Part** (replacement sash)
2. **Quantity**
3. **P number** (from product label, see [page 5](#))

Frames

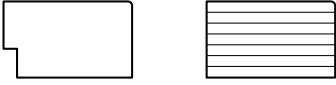
Frames

Glazing Stops - Interior

Note:

All interior glazing stops available in pine, oak, mahogany, maple, cherry, Douglas fir, alder, and prefinished white.


Glazing Stop - Thin Frame / Lineal and Curved Ref. No. 4 & 5 [page 15](#)

	Note: Used on all thin frame types.	ACP Order No.	AW Order No.
		PF1205	


Glazing Stop - AKG / Lineal and Curved Ref. No. 4 & 5 [page 15](#)

	Note: Used on AKG frames with insulating laminated glass.	ACP Order No.	AW Order No.
		PF1206	

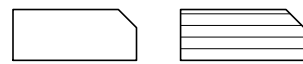
Glazing Stop - Thick Frame / Lineal and Curved Ref. No. 4 & 5 [page 15](#)

	Note: Used on all thick frame types.	ACP Order No.	AW Order No.
		PF2173	


Glazing Stop - Thick Frame / Grille & Surround / Lineal and Curved Ref. No. 4 & 5 [page 15](#)

	Note: Used on all thick frames when removable grille and surround are required.	ACP Order No.	AW Order No.
		PF2177	

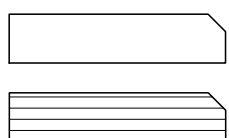
Trim Stop - 1" / Lineal and Curved Ref. No. 8 [page 15](#), [16](#) & [17](#)

	Note: Used on AKTT with decorative insulating art glass and is optional on all others.	ACP Order No.	AW Order No.
		PF2172	



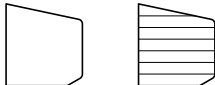

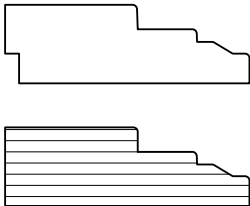

Trim Stop - 1 1/4" / Lineal and Curved Ref. No. 8 [page 15](#), [16](#) & [17](#)

	Note: Used on AKTT with dual pane glass and sash glazed units and is optional on all others.	ACP Order No.	AW Order No.
		PF2174	

Trim Stop - 1 7/8" Lineal and Curved Ref. No. 8 [page 15](#), [16](#) & [17](#)

	Note: Used on AKTT with single pane glass and is optional on all others.	ACP Order No.	AW Order No.
		PF2175	

Frames

Glazing Stop - Sash / ½" / Lineal Ref. No. 5 page 16 & 17			
	Note: Used on sash glazed unit with decorative insulating art glass.	ACP Order No.	AW Order No.
		PF1008	
Glazing Stop - Sash / ½" / Curved Ref. No. 4 page 16 & 17			
	Note: Used on sash glazed unit with decorative insulating art glass.	ACP Order No.	AW Order No.
		PF1016	
Glazing Stop - Sash / ⅝" / Lineal and Curved Ref. No. 4 & 5 page 16 & 17			
	Note: Used on sash glazed unit with dual pane glass.	ACP Order No.	AW Order No.
		PF1755	
Glazing Stop - Sash / 1 ⅜" / Lineal and Curved Ref. No. 4 & 5 page 16 & 17			
	Note: Used on sash glazed unit with single pane glass.	ACP Order No.	AW Order No.
		PF1011	
Glazing Trim Stop - Lineal and Curved (October 2006 to July 2009)			
		ACP Order No.	AW Order No.
		PF1868	
Add-On Trim Stop - Lineal and Curved (October 2006 to July 2009)			
		ACP Order No.	AW Order No.
		PF1790	

Frames

Extension Jambs - AKR, AKS & AKRT

Note:

All extension jambs available in pine, oak, mahogany, maple, cherry, Douglas fir, alder, and prefinished white. Custom extension jambs available.

Extension Jambs - 1¹/₁₆" / Lineal and Curved

	Note: Used for 5 1/4" wall thickness.	ACP Order No.	AW Order No.
		PF2065	

Extension Jambs - 2" / Lineal and Curved

	Note: Used for 6 9/16" wall thickness.	ACP Order No.	AW Order No.
		PF1237	

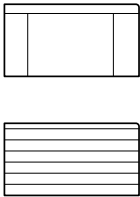
Extension Jambs - 2 9/16" / Lineal and Curved

	Note: Used for 7 1/8" wall thickness.	ACP Order No.	AW Order No.
		PF2067	

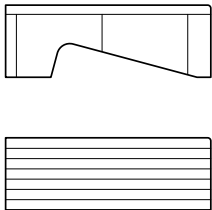
Extension Jambs - AKW & AKWT
Note:

All extension jambs available in pine, oak, mahogany, maple, cherry, Douglas fir, alder, and prefinished white. Custom extension jambs available.

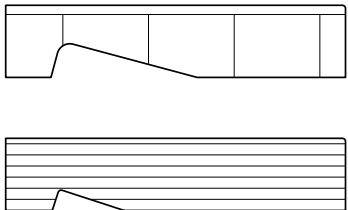
Extension Jamb - 1 ⁵/₁₆" / Lineal and Curved

	Note: Used for 4 ⁹ / ₁₆ " wall thickness.	ACP Order No.	AW Order No.
		PF2003	

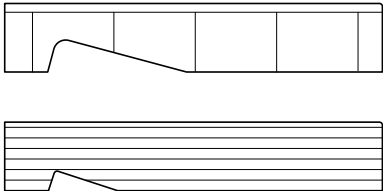
Extension Jamb - 2" / Lineal and Curved

	Note: Used for 5 ¹ / ₄ " wall thickness.	ACP Order No.	AW Order No.
		PF1237	

Extension Jamb - 3 ⁵/₁₆" / Lineal and Curved

	Note: Used for 6 ⁹ / ₁₆ " wall thickness.	ACP Order No.	AW Order No.
		PF2004	

Extension Jamb - 3 ⁷/₈" / Lineal and Curved


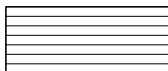
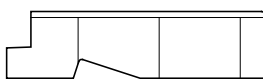

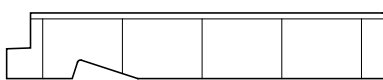
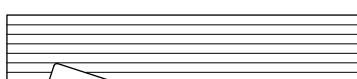
	Note: Used for 7 ¹ / ₈ " wall thickness.	ACP Order No.	AW Order No.
		PF2005	

Frames

Extension Jambs - AKTT

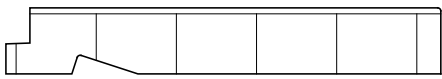
Note:

All extension jambs available in pine, oak, mahogany, maple, cherry, Douglas fir, alder, and prefinished white. Custom extension jambs available.

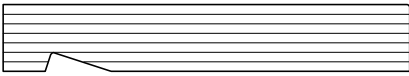
Extension Jambs - 1 ²³ / ₃₂ " / Lineal			
	Note: Used for 4 ⁹ / ₁₆ " wall thickness.	ACP Order No.	AW Order No.
		PF2164	
Extension Jambs - 1 ²³ / ₃₂ " / Curved			
	Note: Used for 4 ⁹ / ₁₆ " wall thickness.	ACP Order No.	AW Order No.
		PF1577	
Extension Jambs - 2 ¹³ / ₃₂ " / Lineal			
	Note: Used for 5 ¹ / ₄ " wall thickness.	ACP Order No.	AW Order No.
		PF2165	
Extension Jambs - 2 ¹³ / ₃₂ " / Curved			
	Note: Used for 5 ¹ / ₄ " wall thickness.	ACP Order No.	AW Order No.
		PF1616	
Extension Jambs - 3 ²³ / ₃₂ " / Lineal			
	Note: Used for 6 ⁹ / ₁₆ " wall thickness.	ACP Order No.	AW Order No.
		PF2166	
Extension Jambs - 3 ²³ / ₃₂ " / Curved			
	Note: Used for 6 ⁹ / ₁₆ " wall thickness.	ACP Order No.	AW Order No.
		PF1618	

Frames

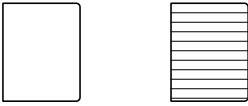
Extension Jambs - 4 9/32" / Lineal

	Note: Used for 7 1/8" wall thickness.	ACP Order No.	AW Order No.
		PF2167	

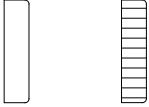
Extension Jambs - 4 9/32" / Curved

	Note: Used for 7 1/8" wall thickness.	ACP Order No.	AW Order No.
		PF1649	

Drywall Return - Wide - Lineal and Curved

		ACP Order No.	AW Order No.
		PF2008	

Drywall Return - Narrow - Lineal and Curved

		ACP Order No.	AW Order No.
		PF2908	

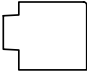
Frames

Extension Jambs - AKVT4


Note:

All extension jambs available in pine, oak, mahogany, maple, cherry, Douglas fir, alder, and prefinished white. Custom extension jambs available.


Extension Jambs - 1¹/₁₆" / Lineal

	Note: Used for 5 1/4" wall thickness.	ACP Order No.	AW Order No.
		PF2168	

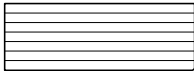
Extension Jambs - 1¹/₁₆" / Curved

	Note: Used for 5 1/4" wall thickness.	ACP Order No.	AW Order No.
		PF2065	


Extension Jambs - 2" / Lineal

	Note: Used for 6 9/16" wall thickness.	ACP Order No.	AW Order No.
		PF2169	


Extension Jambs - 2" / Curved

	Note: Used for 6 9/16" wall thickness.	ACP Order No.	AW Order No.
		PF1237	

Extension Jambs - 2 9/16" / Lineal

	Note: Used for 7 1/8" wall thickness.	ACP Order No.	AW Order No.
		PF2170	

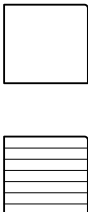
Extension Jambs - 2 9/16" / Curved

	Note: Used for 7 1/8" wall thickness.	ACP Order No.	AW Order No.
		PF2067	

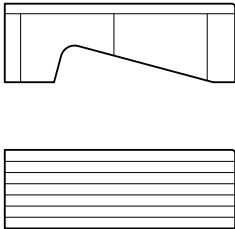
Extension Jambs - DG
Note:

All extension jambs available in pine, oak, mahogany, maple, cherry, Douglas fir, alder, and prefinished white. Custom extension jambs available.

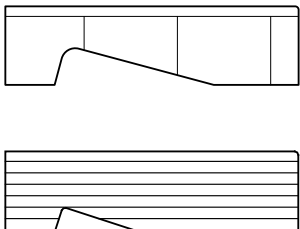
Extension Jambs - $\frac{3}{4}$ " / Lineal and Curved

	Note: Used for $5 \frac{1}{4}$ " wall thickness.	ACP Order No.	AW Order No.
		PF1614	

Extension Jambs - $2 \frac{1}{16}$ " / Lineal and Curved

	Note: Used for $6 \frac{9}{16}$ " wall thickness.	ACP Order No.	AW Order No.
		PF1615	

Extension Jambs - $2 \frac{5}{8}$ " / Lineal and Curved

	Note: Used for $7 \frac{1}{8}$ " wall thickness.	ACP Order No.	AW Order No.
		PF1647	

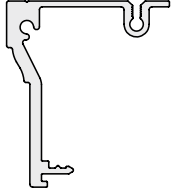
Andersen® Complementary Clad Specialty Fixed Windows (2001 to Present)

Standard and Sash Glazed Windows

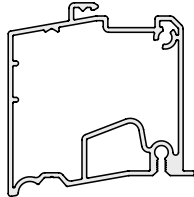
Frames

Frame Parts

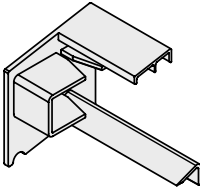
Brickmould - Thin Frame / Aluminum / Lineal & Curved (August 2008 to Present)

	Note: Available in 21 standard and any custom color.	ACP Order No.	AW Order No.
		PF2088	

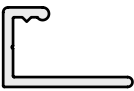
Sill Nose - Thin Frame / Exterior / Aluminum

	Note: Available in 21 standard and any custom color.	ACP Order No.	AW Order No.
		PF2089	


End Cap - Sill Nose / Vinyl

	Note: Used with PF2089. Custom colors available. Left hand shown.	Orientation	Color	ACP Order No.	AW Order No.
		Left	White	113010	
			Sandtone	113012	
			Terratone	113014	
			Forest Green	113016	
		Right	White	113011	
			Sandtone	113013	
			Terratone	113015	
			Forest Green	113017	

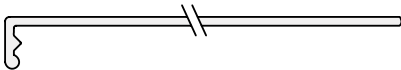
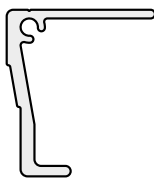
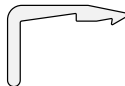
Subsill Cladding - AKS / Aluminum

	Note: Available in 21 standard and any custom color.	ACP Order No.	AW Order No.
		PF2071	

Filler Block - Subsill / AKS

		ACP Order No.	AW Order No.
		PF2078	

Frames



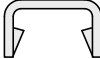
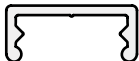
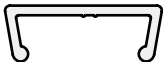
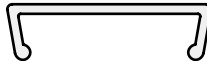
Frame Expander - 5" / Aluminum			
	Note: Available in 21 standard and any custom color.	ACP Order No.	AW Order No.
		PF2007	
Brickmould - DG / Aluminum / Lineal & Curved (October 2001 to July 2009)			
	Note: Available in 21 standard and any custom color.	ACP Order No.	AW Order No.
		KM34BM	
Sill Nose - DG / Exterior / Aluminum (October 2001 to July 2009)			
	Note: Available in 21 standard and any custom color.	ACP Order No.	AW Order No.
		PF1038	

Joining Components

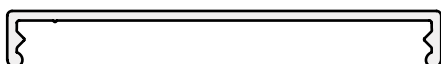
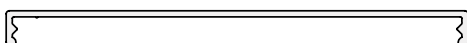



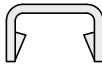
Mullion Covers - Exterior

Note:

All exterior mullion covers are available in 21 standard and any custom color. Custom width mullion covers available.

Mullion Cover - Exterior / Direct Mullion / Aluminum			
	Note: Used on AKR, AKW, AKE, AKS and AKG frame types.	ACP Order No.	AW Order No.
		PF2072	
Mullion Cover - Exterior / 1/16" Mullion / Aluminum			
	Note: Used on AKR, AKW, AKE, AKS and AKG frame types.	ACP Order No.	AW Order No.
		PF2112	
Mullion Cover - Exterior / 5/32" Mullion / Aluminum			
	Note: Used on AKR, AKW, AKE, AKS and AKG frame types.	ACP Order No.	AW Order No.
		PF2113	
Mullion Cover - Exterior / 3/8" Mullion / Aluminum			
	Note: Used on AKR, AKW, AKE, AKS and AKG frame types.	ACP Order No.	AW Order No.
		PF2073	
Mullion Cover - Exterior / 1/2" Mullion / Aluminum			
	Note: Used on AKR, AKW, AKE, AKS and AKG frame types.	ACP Order No.	AW Order No.
		PF2074	
Mullion Cover - Exterior / 3/4" Mullion / Aluminum			
	Note: Used on AKR, AKW, AKE, AKS and AKG frame types.	ACP Order No.	AW Order No.
		PF2075	


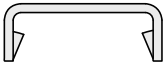


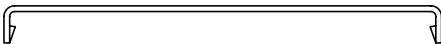

Joining Components

Mullion Cover - Exterior / 2" Mullion / Aluminum			
	Note: Used on AKR, AKW, AKE, AKS and AKG frame types.	ACP Order No.	AW Order No.
		PF2076	
Mullion Cover - Exterior / 3 1/2" Mullion / Aluminum			
	Note: Used on AKR, AKW, AKE, AKS and AKG frame types.	ACP Order No.	AW Order No.
		PF2077	
Drip Cap - Aluminum			
	Note: Used on AKR, AKW, AKE, AKS and AKG frame types.	ACP Order No.	AW Order No.
		PF2070	
Mullion Cover - DG / Exterior / Direct Mullion / Aluminum			
	Note: Used on DG frames.	ACP Order No.	AW Order No.
		PMC73	
Mullion Cover - DG / Exterior / 1/16" Mullion / Aluminum			
	Note: Used on DG frames.	ACP Order No.	AW Order No.
		PF1652	
Mullion Cover - DG / Exterior / 5/32" Mullion / Aluminum			
	Note: Used on DG frames.	ACP Order No.	AW Order No.
		PF1653	

Andersen® Complementary Clad Specialty Fixed Windows (2001 to Present)

Standard and Sash Glazed Windows

Joining Components

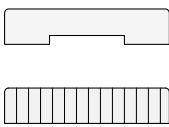
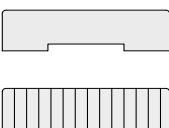
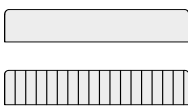
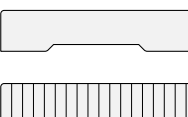
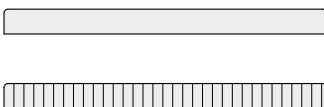
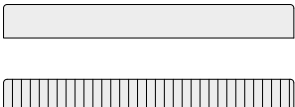
Mullion Cover - DG / Exterior / 3/8" Mullion / Aluminum			
	Note: Used on DG frames.	ACP Order No.	AW Order No.
		PF1069	
Mullion Cover - DG / Exterior / 1/2" Mullion / Aluminum			
	Note: Used on DG frames.	ACP Order No.	AW Order No.
		PF1654	
Mullion Cover - DG / Exterior / 3/4" Mullion / Aluminum			
	Note: Used on DG frames.	ACP Order No.	AW Order No.
		PF1250	
Mullion Cover - DG / Exterior / 2" Mullion / Aluminum			
	Note: Used on DG frames.	ACP Order No.	AW Order No.
		PF1070	
Mullion Cover - DG / Exterior / 3 1/2" Mullion / Aluminum			
	Note: Used on DG frames.	ACP Order No.	AW Order No.
		PF1251	
Drip Cap - DG / Aluminum			
	Note: Used on DG frames.	ACP Order No.	AW Order No.
		KMC25	

Joining Components

Mullion Covers - Interior

Note:

All interior mullion covers available in pine, oak, mahogany, maple, cherry, Douglas fir, alder, and prefinished white. Custom width mullion covers available.

Mullion Cover - Interior / Direct Mullion / Vertical / Lineal & Curved			
	Note: Used on AKR, AKW, AKE, AKS, AKG and DG frame types.	ACP Order No.	AW Order No.
		WMC14	
Mullion Cover - Interior / Direct Mullion / Horizontal / Lineal & Curved			
	Note: Used on AKR, AKW, AKE, AKS, AKG and DG frame types.	ACP Order No.	AW Order No.
		WMC38	
Mullion Cover - Interior / 3/8" Mullion / Vertical / Lineal & Curved			
	Note: Used on AKR, AKW, AKE, AKS, AKG and DG frame types.	ACP Order No.	AW Order No.
		PF2037	
Mullion Cover - Interior / 3/8" Mullion / Horizontal / Lineal & Curved			
	Note: Used on AKR, AKW, AKE, AKS, AKG and DG frame types.	ACP Order No.	AW Order No.
		PF1974	
Mullion Cover - Interior / 2" Mullion / Vertical / Lineal & Curved			
	Note: Used on AKR, AKW, AKE, AKS, AKG and DG frame types.	ACP Order No.	AW Order No.
		PF2034	
Mullion Cover - Interior / 2" Mullion / Horizontal / Lineal & Curved			
	Note: Used on AKR, AKW, AKE, AKS, AKG and DG frame types.	ACP Order No.	AW Order No.
		PF2012	

Interior Casing

Casing Profiles

Note:

Interior casings are available in both lineal & curved and in pine, oak, mahogany, Douglas fir, cherry, maple, alder, and prefinished white.

Interior Casing - Lineal and Curved / Wood / 2 ¼"



2 ¼" Colonial



2 ¼" Ranch

Interior Casing - Lineal and Curved / Wood / 2 ½"



2 ½" Ranch



2 ½" Colonial

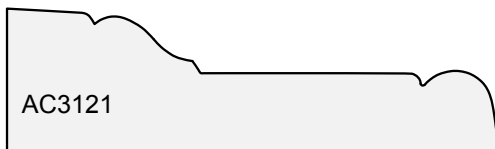
Interior Casing - Lineal and Curved / Wood / 2 ¾"



Interior Casing

Interior Casing - Lineal and Curved / Wood / 3 ¼"**Interior Casing - Lineal and Curved / Wood / 3 ½"**

3 ½" Colonial



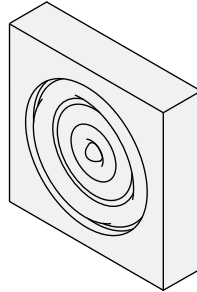
Andersen® Complementary Clad Specialty Fixed Windows (2001 to Present)

Standard and Sash Glazed Windows

Interior Casing

Casing Parts

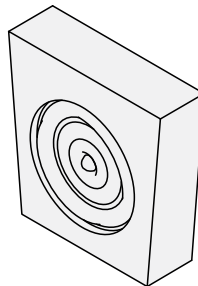
Corner Block



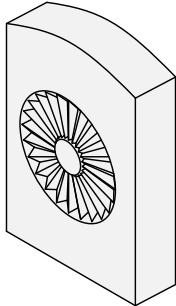
	3" × 3" × 27/32"		3 5/8" × 3 5/8" × 27/32"		4" × 4" × 27/32"	
Species	ACP Order No.	AW Order No.	ACP Order No.	AW Order No.	ACP Order No.	AW Order No.
Pine	105		111		981	
Oak	113		534		982	
Mahogany	103706		103708		103710	
Maple	104224		104225		104226	

	4 5/8" × 4 5/8" × 27/32"	
Species	ACP Order No.	AW Order No.
Pine	1304	
Oak	1305	
Mahogany	103712	
Maple	104227	

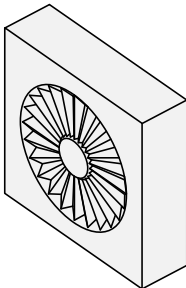
Keystone



	2 7/8" × 2 7/8" × 27/32"		3 3/4" × 3 3/4" × 27/32"		4 1/2" × 4 1/2" × 27/32"	
Species	ACP Order No.	AW Order No.	ACP Order No.	AW Order No.	ACP Order No.	AW Order No.
Pine	2148		642		2152	
Oak	2149		190		2153	
Mahogany	103698		103700		103702	
Maple	104220		104221		104222	

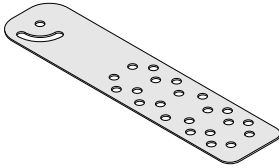
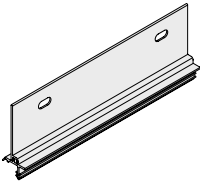
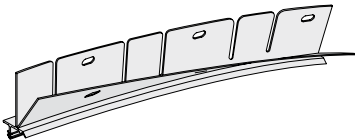
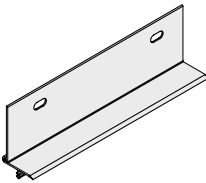
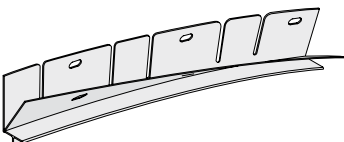
Interior Casing
Plinth Block - Arch


		2⁷/₈" × 4"		3⁷/₈" × 5¹/₄"	
Species		ACP Order No.	AW Order No.	ACP Order No.	AW Order No.
Maple		107003	9050776	107005	9050778
Oak		107002	9050775	107004	9050777
Mahogany		109825		109827	
Douglas Fir		109821		109823	
Cherry		109817		109819	

Plinth Block


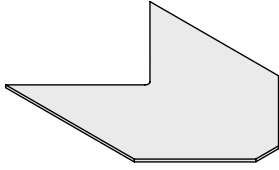
		2⁷/₈" × 2⁷/₈"		3⁷/₈" × 3⁷/₈"	
Species		ACP Order No.	AW Order No.	ACP Order No.	AW Order No.
Maple		106999	9050772	107001	9050774
Oak		106998	9050771	107000	9050773
Mahogany		109824		109826	
Douglas Fir		109820		109822	
Cherry		109816		109818	

Installation Components

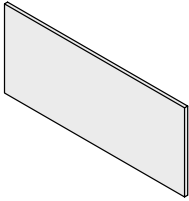
Installation Parts			
Installation Clips - 6"			
		ACP Order No.	AW Order No.
		112736	
Installation Flange - Foldable / Lineal Ref. No. 7 page 15 , 16 & 17			
	Note: Used on all thick and thin AK frames.	ACP Order No.	AW Order No.
		PF2079	
Installation Flange - Flexible Ref. No. 6 page 15 , 16 & 17			
	Note: Used on all thick and thin AK frames.	ACP Order No.	AW Order No.
		PF2080	
Installation Flange - DG / Foldable / Lineal			
	Note: Used on DG frames.	ACP Order No.	AW Order No.
		PF2081	
Installation Flange - DG / Flexible			
	Note: Used on DG frames.	ACP Order No.	AW Order No.
		PF1886	

Installation Components

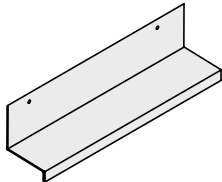
Gasket - Nail Flange / 90° Corner

		ACP Order No.	AW Order No.
		113018	

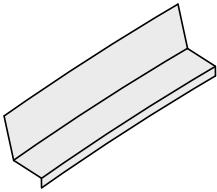
Gasket - Nail Flange / Non 90° Corner

		ACP Order No.	AW Order No.
		113203	

Drip Cap - Aluminum

		ACP Order No.	AW Order No.
		PF2352	

Drip Cap - Flexible

	Note: Can be provided in any length up to 18 ft.	Color	ACP Order No.	AW Order No.
		White	103252	
		Beige	103253	

Notes
